

PROGRAM UNIT :

BY DATE	Rev. No.	SUBMISSION

Development:

Building Address:

Building No: ORACLE No:

Borough of:

Zone No.: Zoning Map No.:

Block No.: Lot No.:

E.D.P. No.:

Development No.:

Contract Title:

RFQ No.:

Drawing Title:

CONSTRUCTION BULKHEAD ELEVATIONS

Seal & Signature:



Drawn By:

Checked By:

Date:

Scale: AS NOTED


Drawing No.:

A-201.00


Sheet: 15 OF




Orient and Affix DOB SCAN Sticker Here

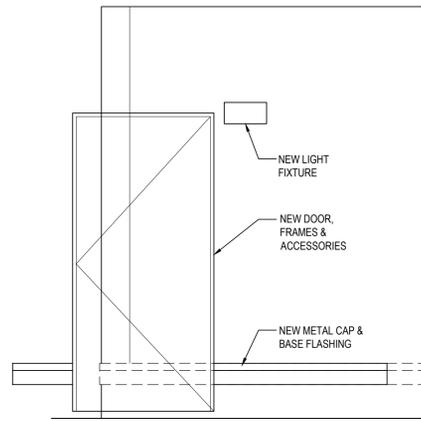


1 ELEVATION
SCALE: 1/2" = 1'-0"

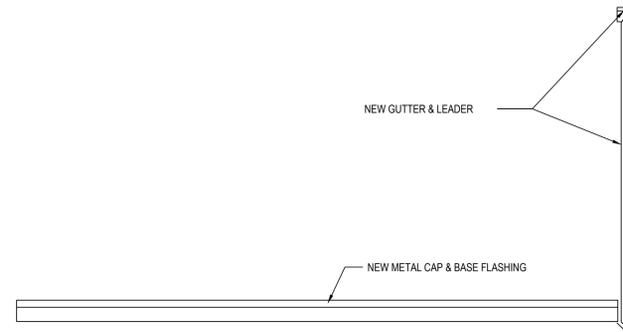


2 ELEVATION
SCALE: 1/2" = 1'-0"

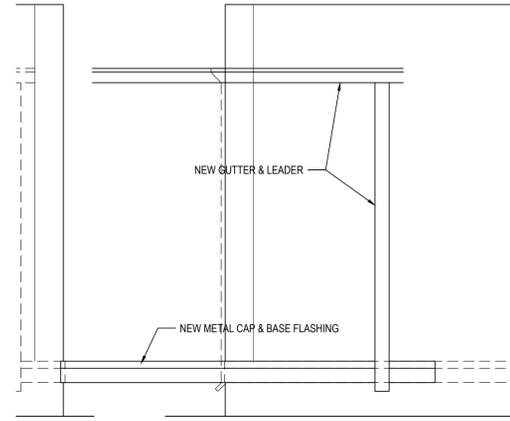


3 ELEVATION
SCALE: 1/2" = 1'-0"

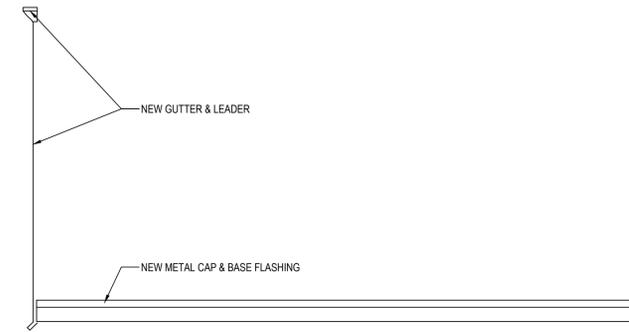


4 ELEVATION
SCALE: 1/2" = 1'-0"

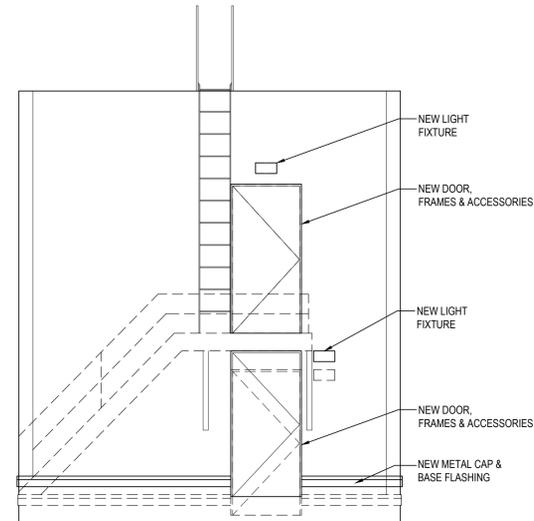


5 ELEVATION
SCALE: 1/4" = 1'-0"

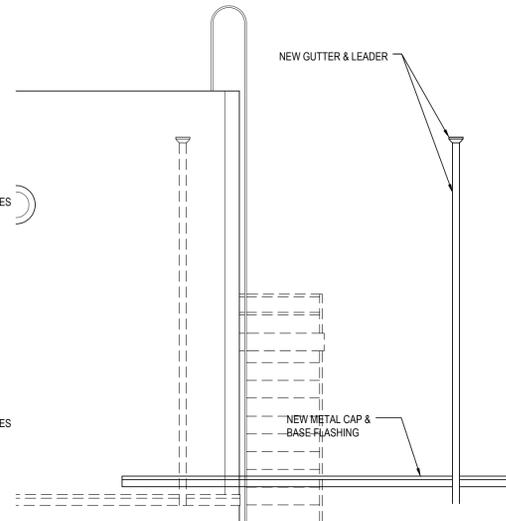

6 ELEVATION
SCALE: 1/4" = 1'-0"

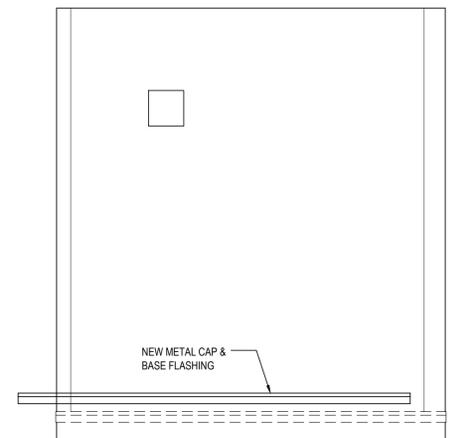


7 ELEVATION
SCALE: 1/4" = 1'-0"

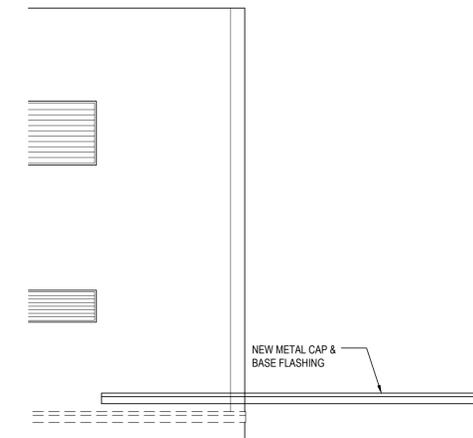


8 ELEVATION
SCALE: 1/4" = 1'-0"

PROGRAM UNIT :

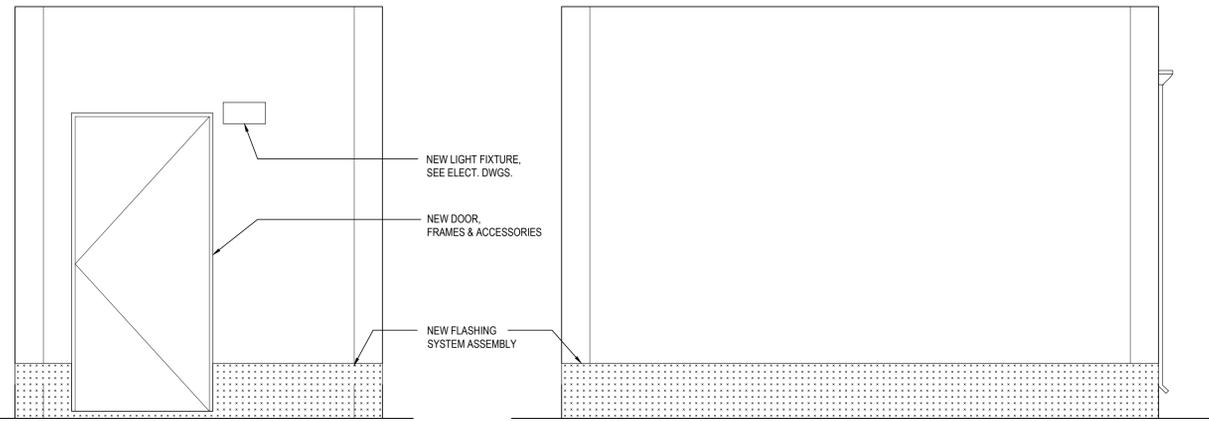


1 ELEVATION
SCALE: 1/2" = 1'-0"

2 ELEVATION
SCALE: 1/2" = 1'-0"

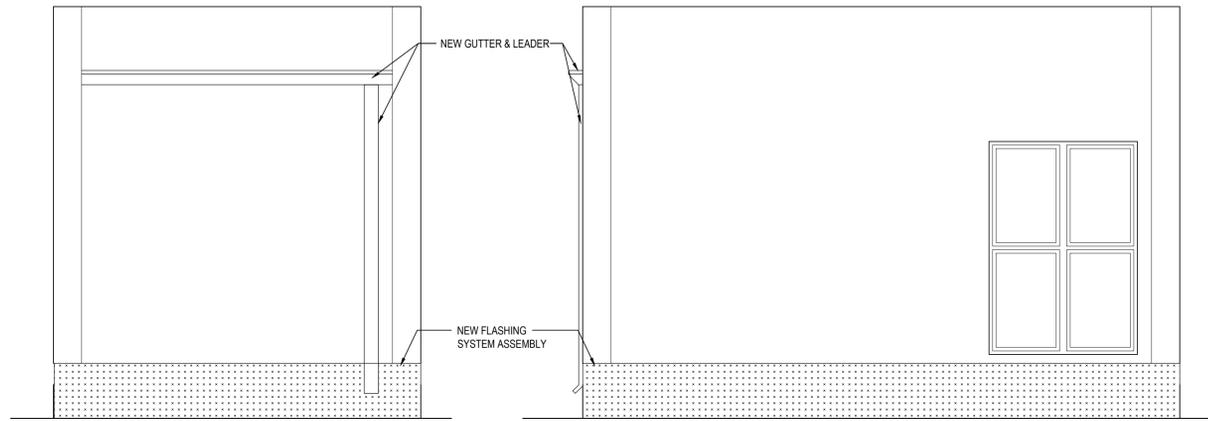


3 ELEVATION
SCALE: 1/2" = 1'-0"

4 ELEVATION
SCALE: 1/2" = 1'-0"

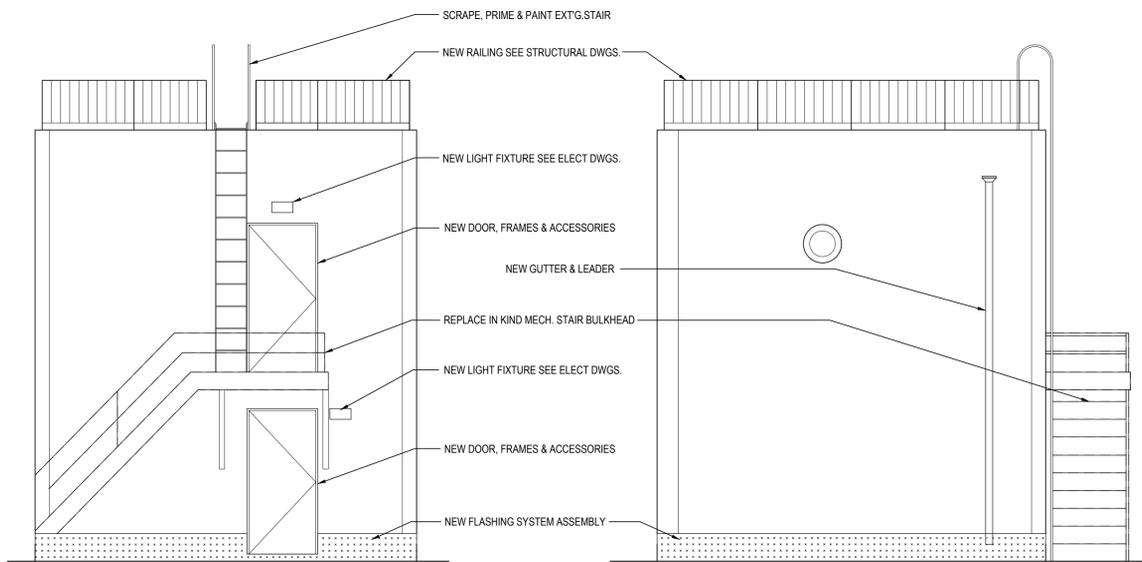

5 ELEVATION
SCALE: 1/4" = 1'-0"

6 ELEVATION
SCALE: 1/4" = 1'-0"

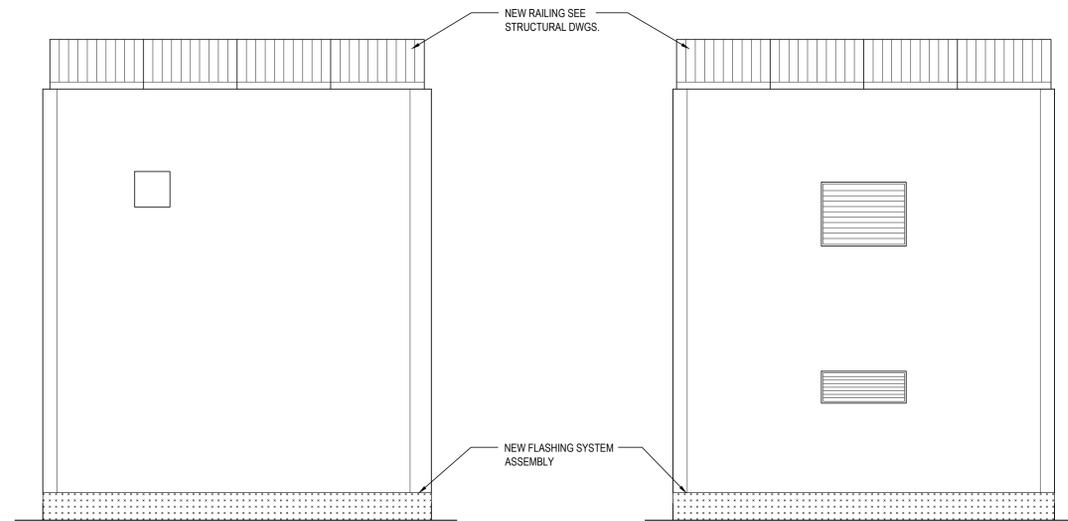

7 ELEVATION
SCALE: 1/4" = 1'-0"

8 ELEVATION
SCALE: 1/4" = 1'-0"

Zone No.: Zoning Map No.:
 Block No.: Lot No.:
 E.D.P. No.:
 Development No.:

Contract Title:

RFQ No.:

Drawing Title:

CONSTRUCTION BULKHEAD ELEVATIONS

Seal & Signature:



Drawn By:

Checked By:

Date:

Scale: AS NOTED

Drawing No.:

A-201.00

Sheet: 16 OF

PROGRAM UNIT :

BY DATE Rev. No. SUBMISSION

Development:

Building Address:

Building No:

ORACLE No:

Borough of:

Zone No.:

Zoning Map No.:

E.D.P. No.:

Lot No.:

Development No.:

Contract Title:

RFQ No.:

Drawing Title:

DOOR BULKHEAD DETAILS

Seal & Signature:

Drawn By:

Checked By:

Date:




Scale: AS NOTED

Drawing No.:



A-301.00

Sheet:


OF

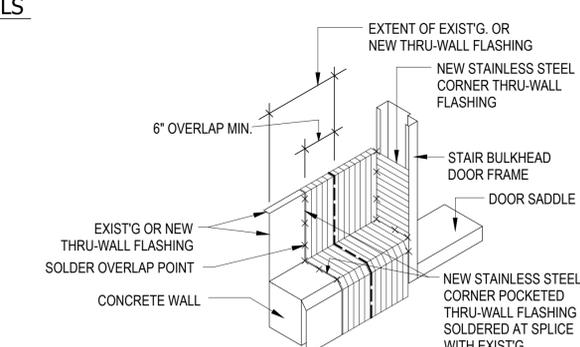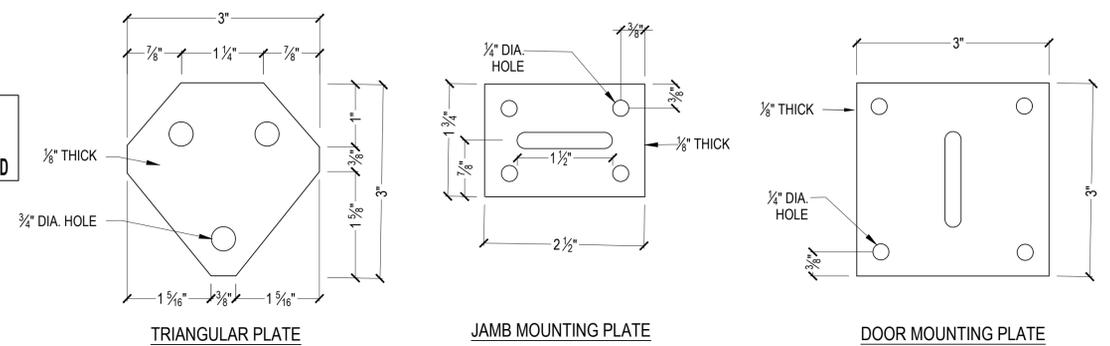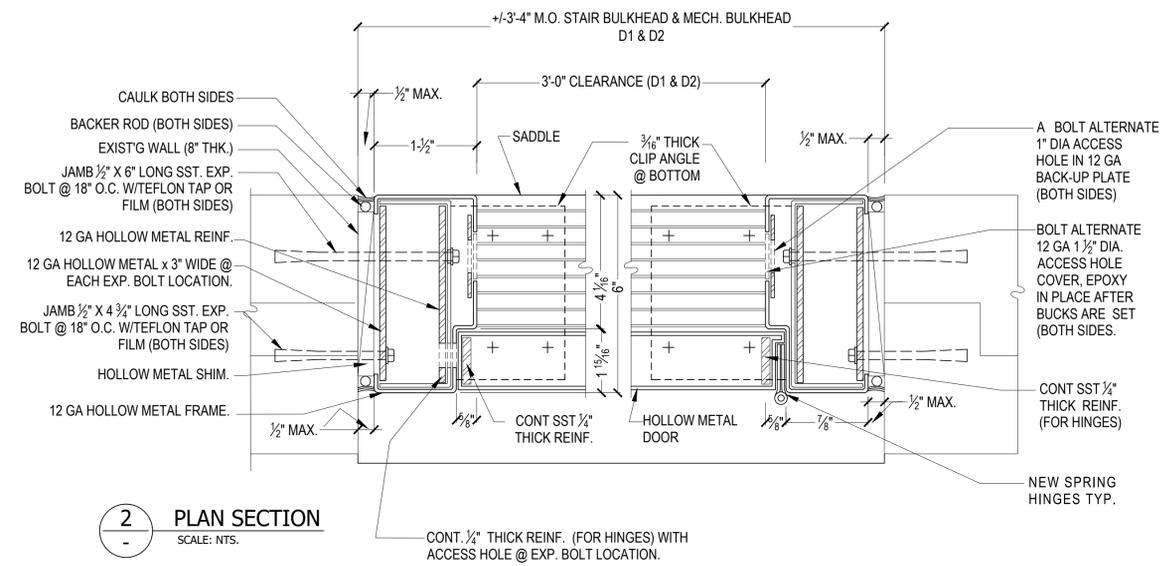

DOOR SCHEDULE	
TYPE	"D1/D2" - 1/2 HR F.R.
SIZE (V.I.F.)	3'-0" x 6'-10" x 1 1/4"
FRAME	METAL
THICKNESS	12 GA. STEEL
HARDWARE	SEE SPECS.
LOCATION	STAIR BULKHEADS DOOR ELEV. MACHINE RM. DR

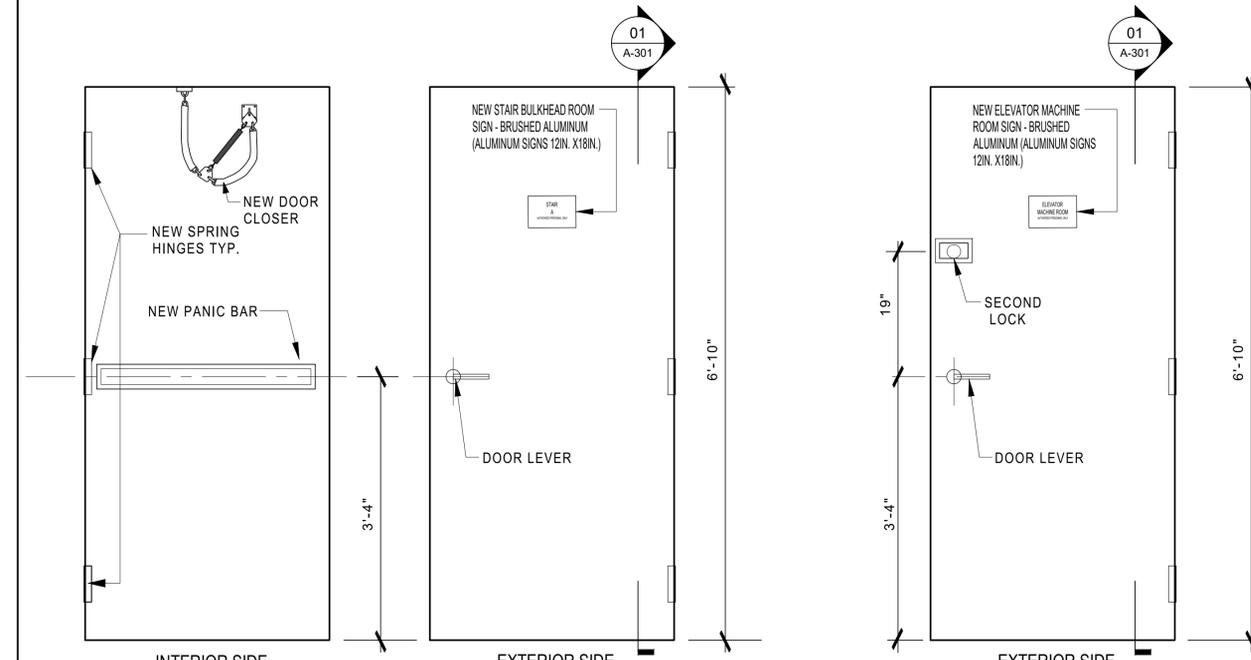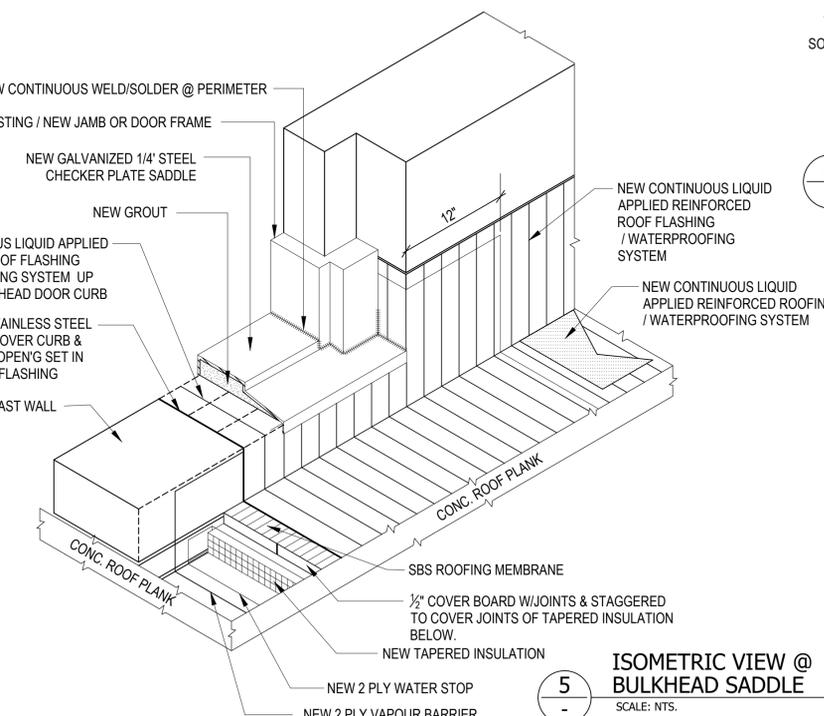

NOTE:
FOR ELEVATOR MACHINE ROOM
PANIC BAR & DOOR CLOSER ARE NOT REQUIRED

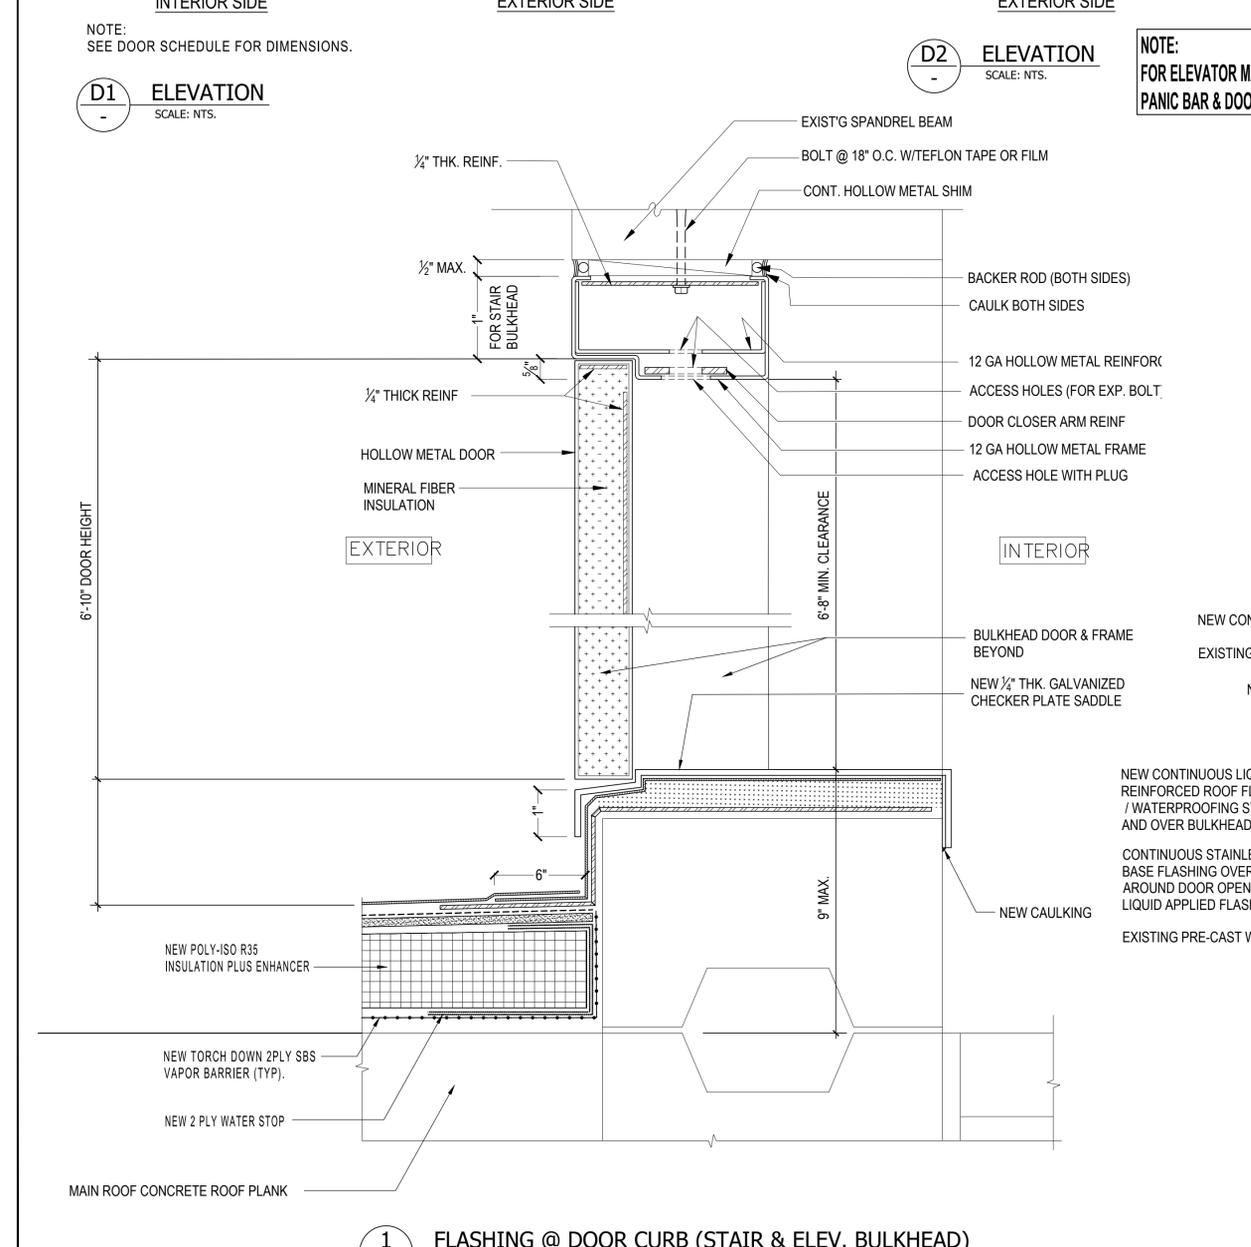

NOTE:
SEE DOOR SCHEDULE FOR DIMENSIONS.