
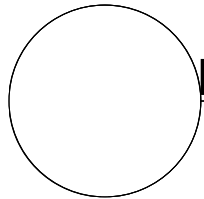



# HEAVY DUTY ASPHALT PAVEMENT( Vehicular )

Not to Scale

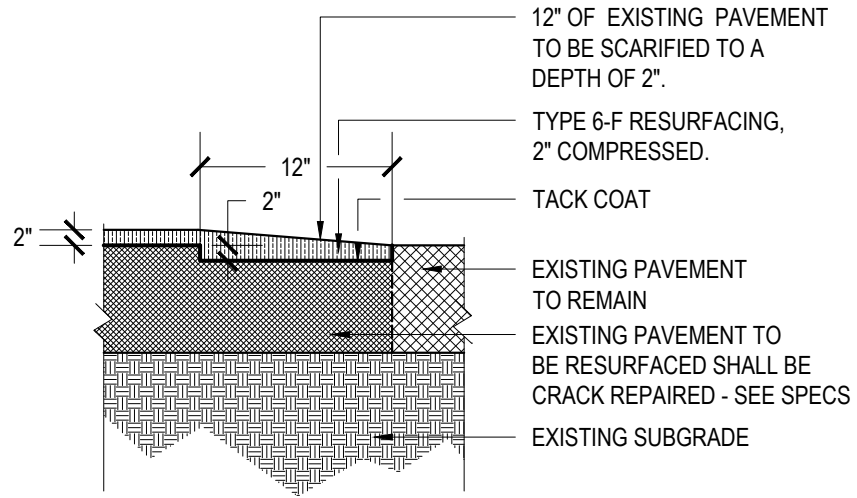



# HEAVY DUTY ASPHALT RESURFACING

Not to Scale

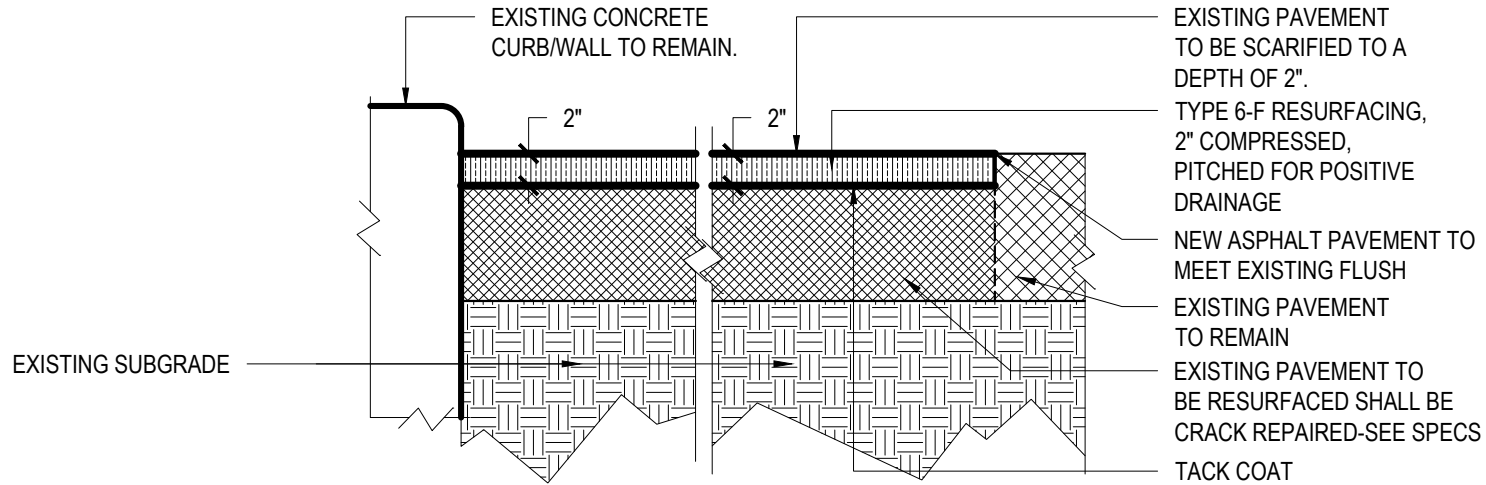


## HEAVY DUTY ASPHALT RESURFACING - FULL SCARIFY

Not to Scale

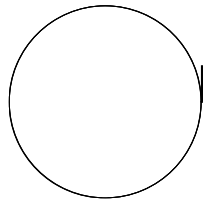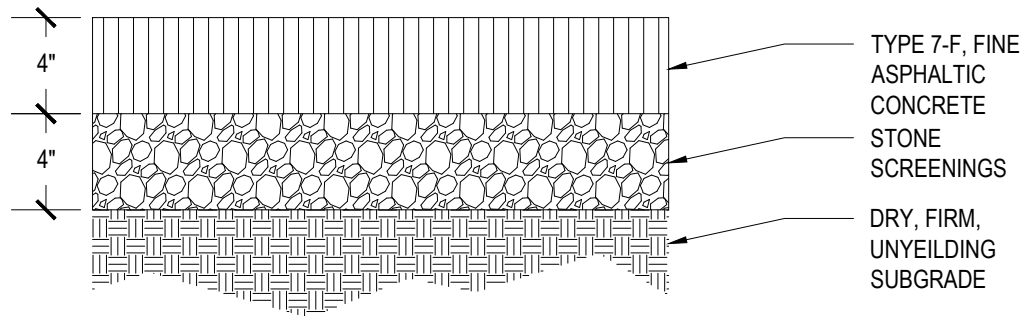


## LIGHT DUTY ASPHALT PAVEMENT

Not to Scale

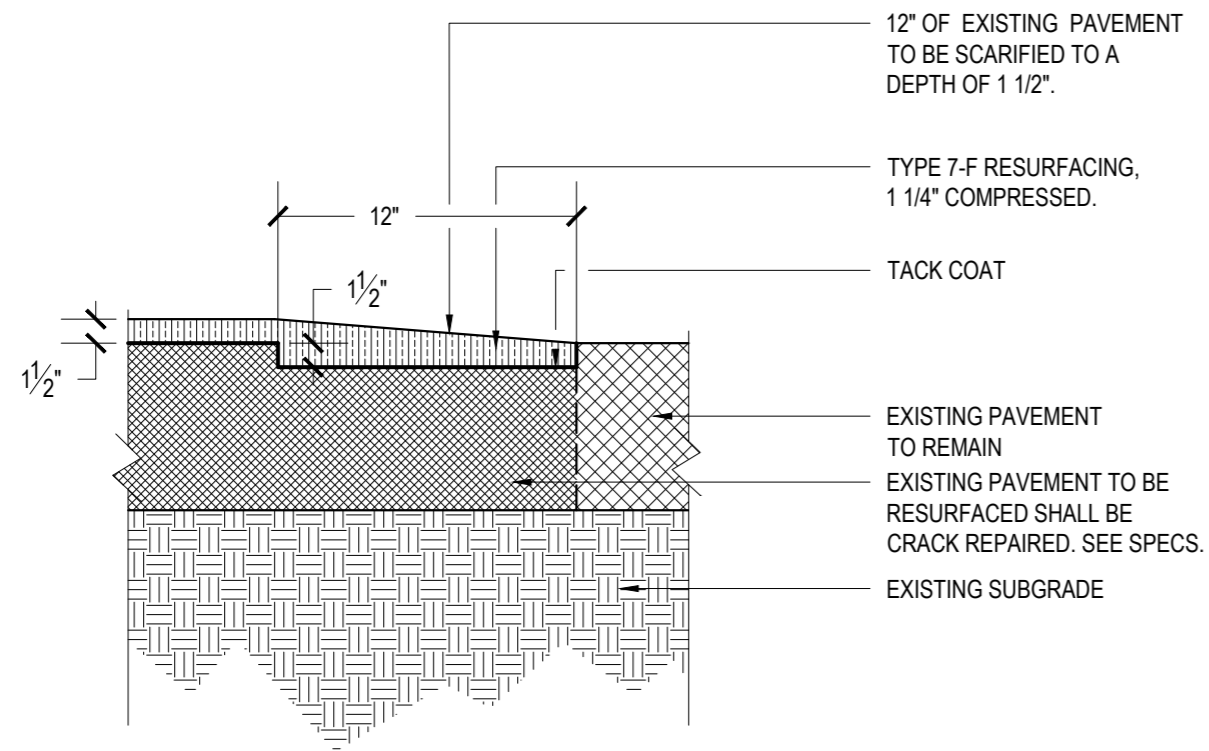



LIGHT DUTY ASPHALT RESURFACING NEXT TO EXISTING ASPHALT

Not to Scale

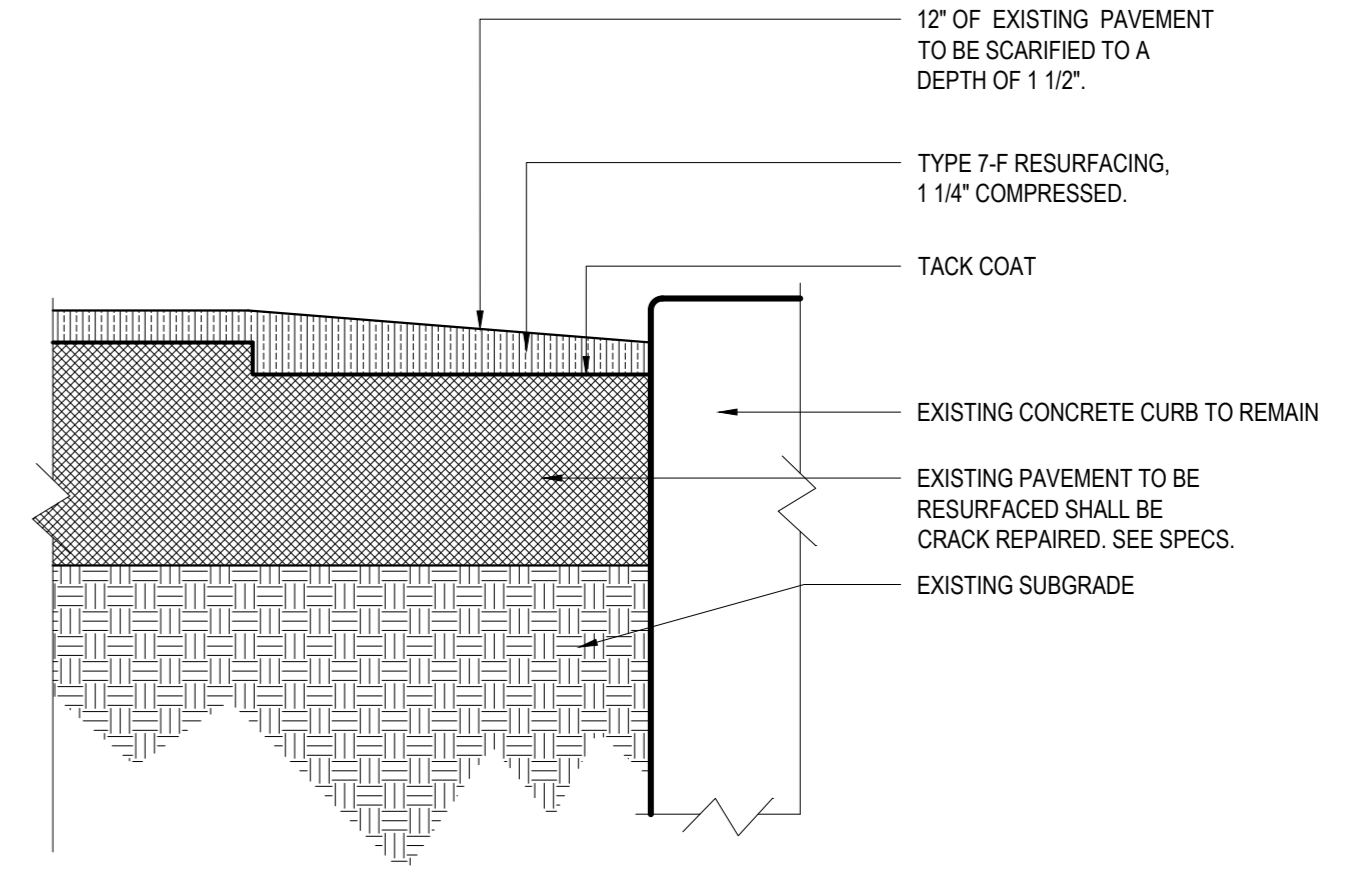



LIGHT DUTY ASPHALT RESURFACING NEXT TO EXISTING CONCRETE CURB

Not to Scale

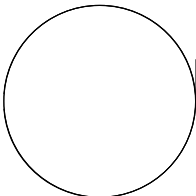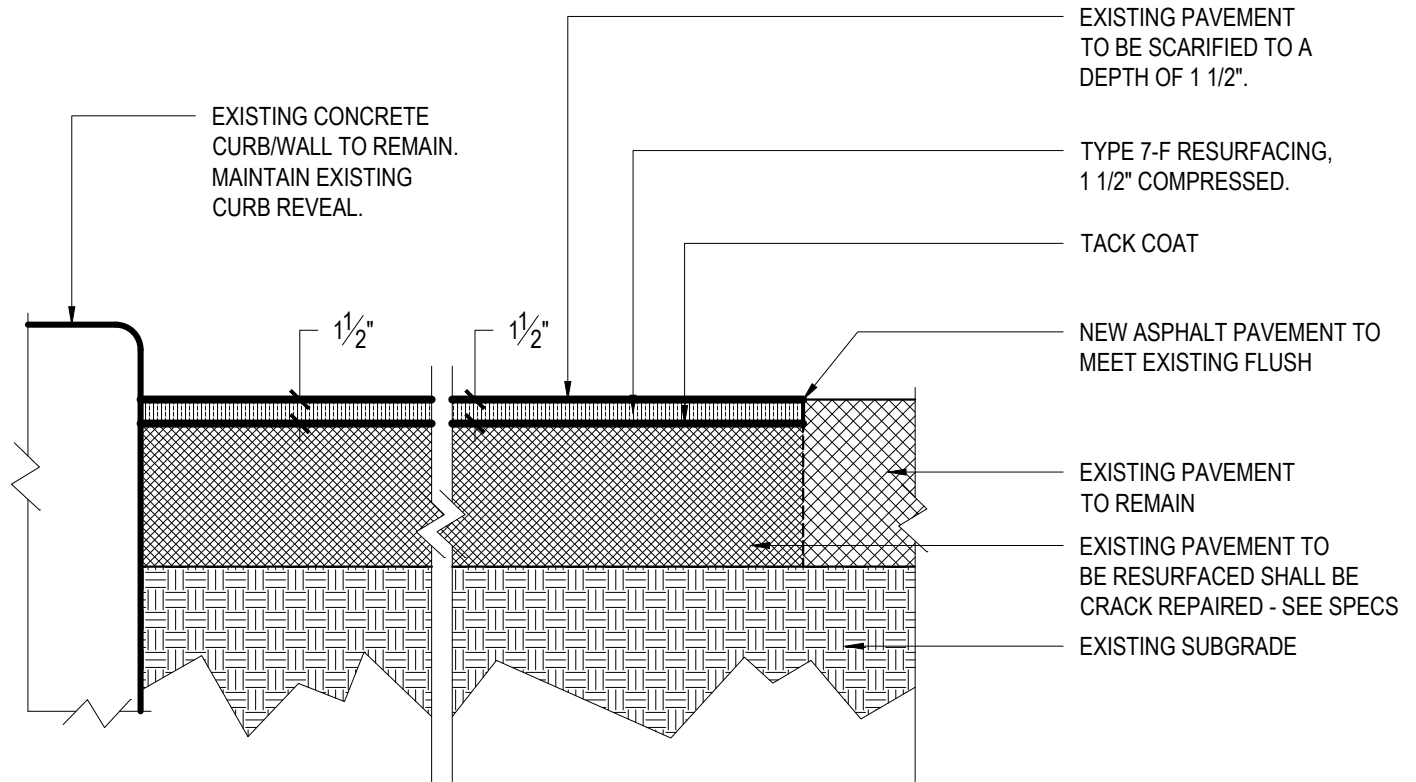



**LIGHT DUTY ASPHALT RESURFACING - FULL SCARIFY**

Not to Scale

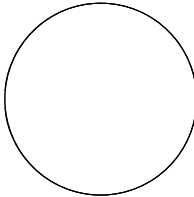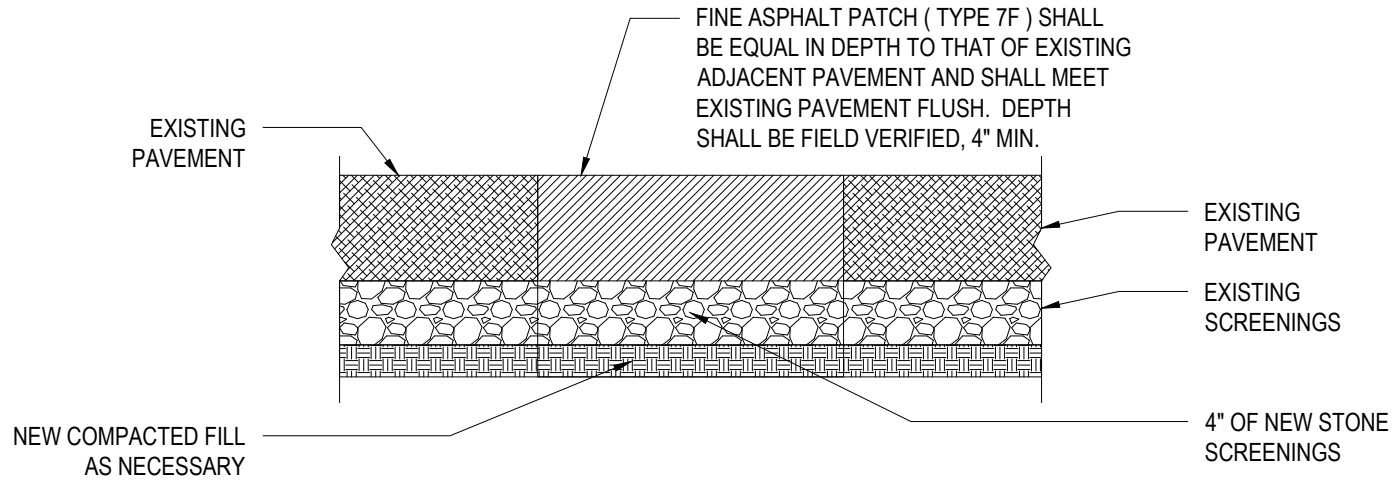

## Full Depth Asphalt Patch for Pedestrian Areas



Not to Scale

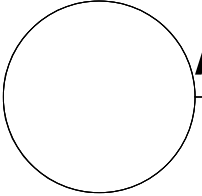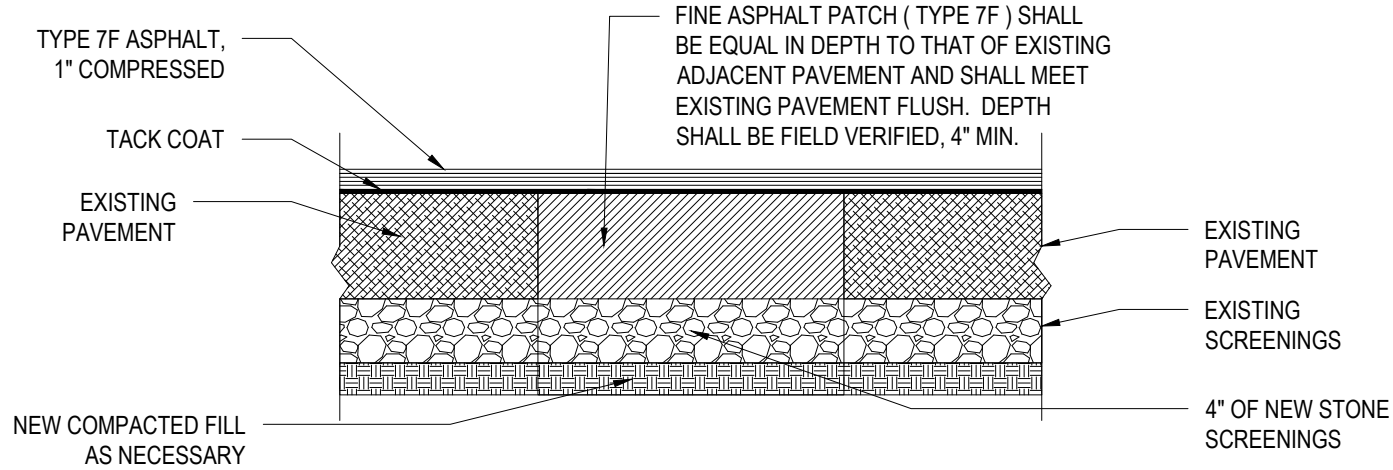

# Asphalt Patching and Resurfacing for Pedestrians



Not to Scale



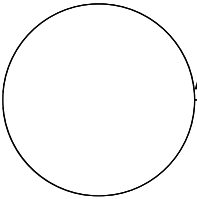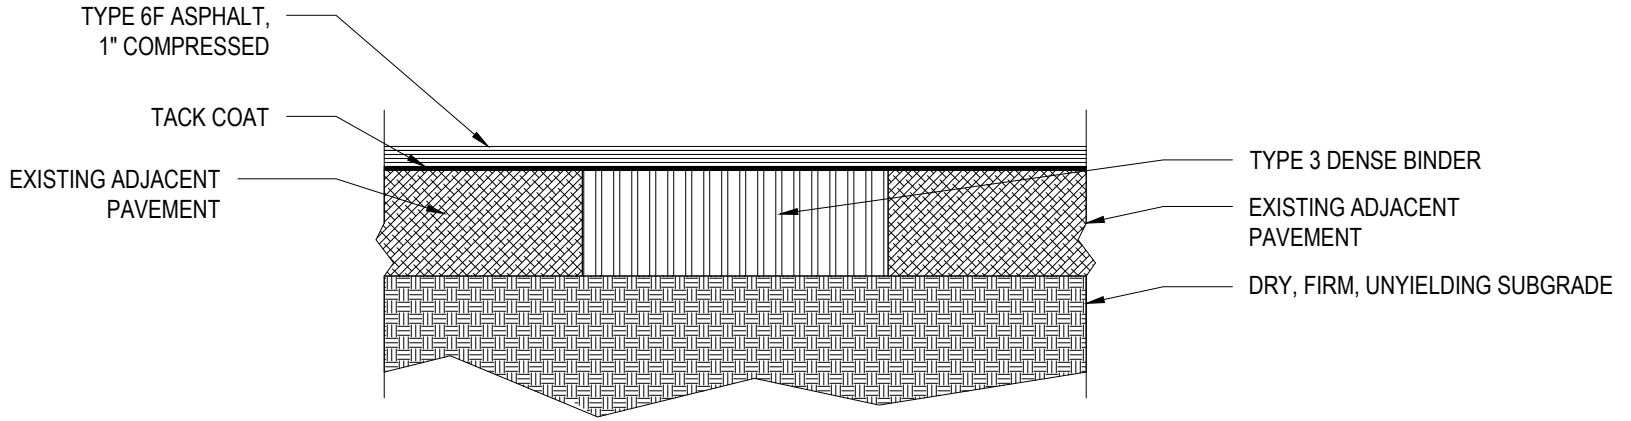

# Asphalt Patching and Resurfacing for Vehicular Areas

Not to Scale

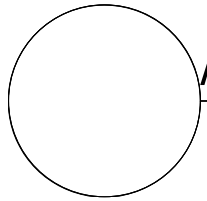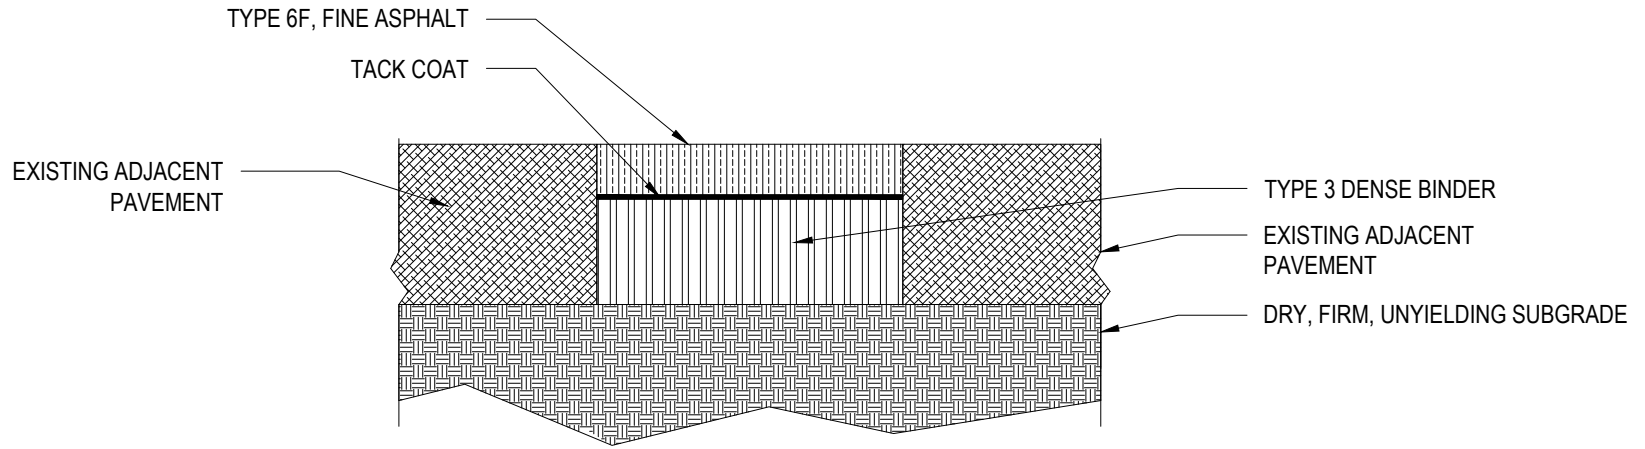

# Asphalt Patching for Vehicular Areas

Not to Scale