
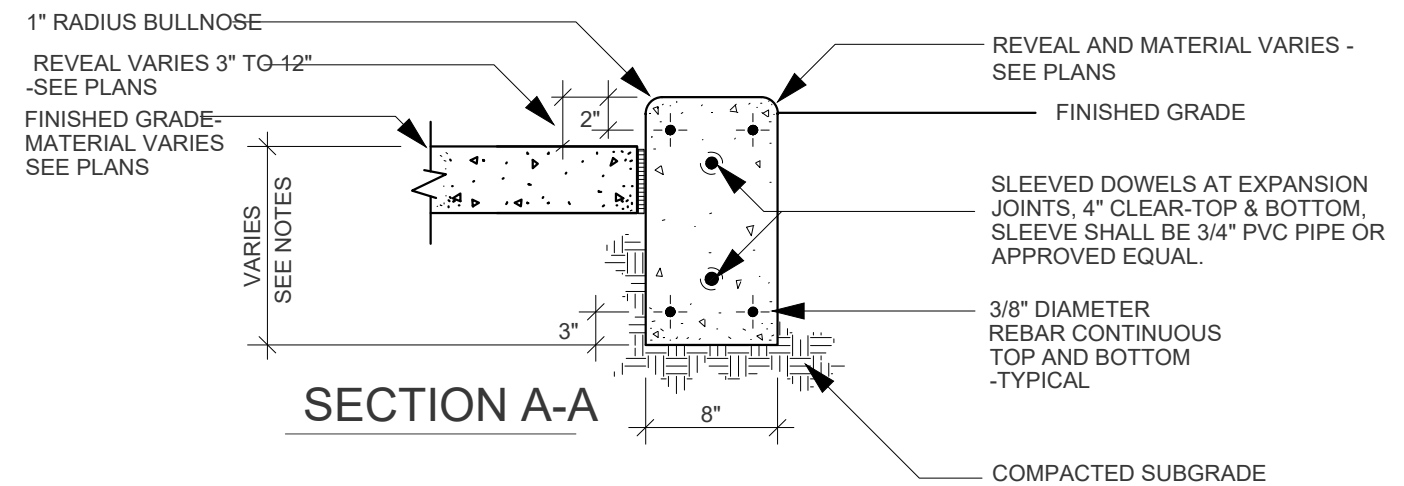


3" REVEAL CONCRETE CURB - 8" Wide, 10" Deep

Not to Scale

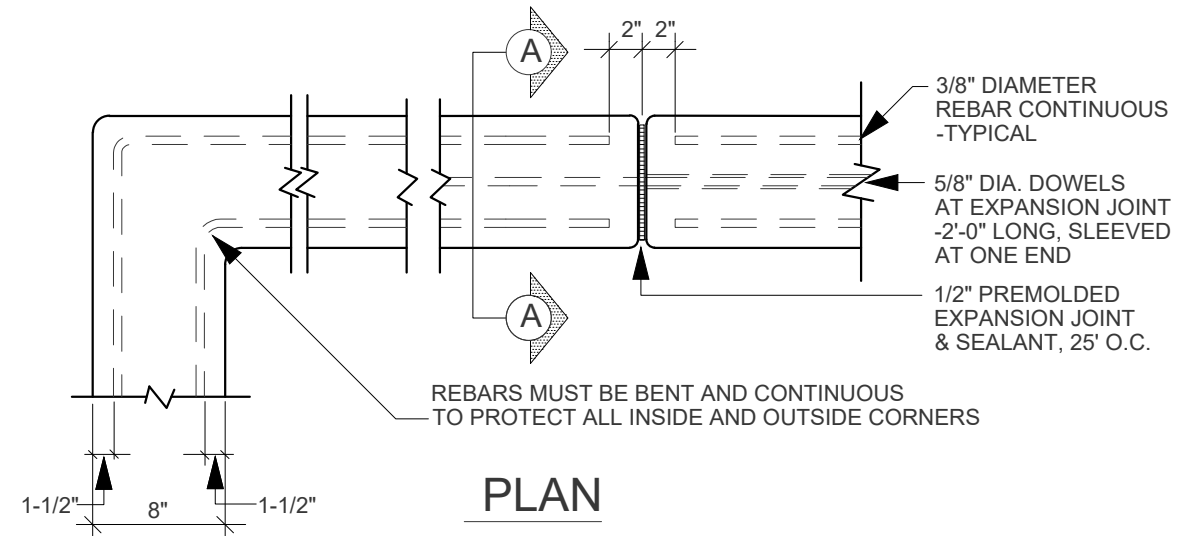

NOTES-

A. FOR EVERY 1" INCREASE IN REVEAL, THERE SHALL BE A 1" INCREASE IN CURB DEPTH STARTING WITH: 3" REVEAL = 12" BELOW GRADE MIN. FOR EXAMPLE: 12" REVEAL = 21" BELOW GRADE.

B. THE TWO (2) REBARS AT THE TOP OF THE CURB SHALL BE 1 1/2" CLEAR FROM SIDES OF CURB AND 2" FROM TOP OF CURB. ALL OTHER REBARS SHALL BE 2" CLEAR TYP.

Variable Reveal Concrete Curb

Not to Scale