




PROGRAM UNIT :

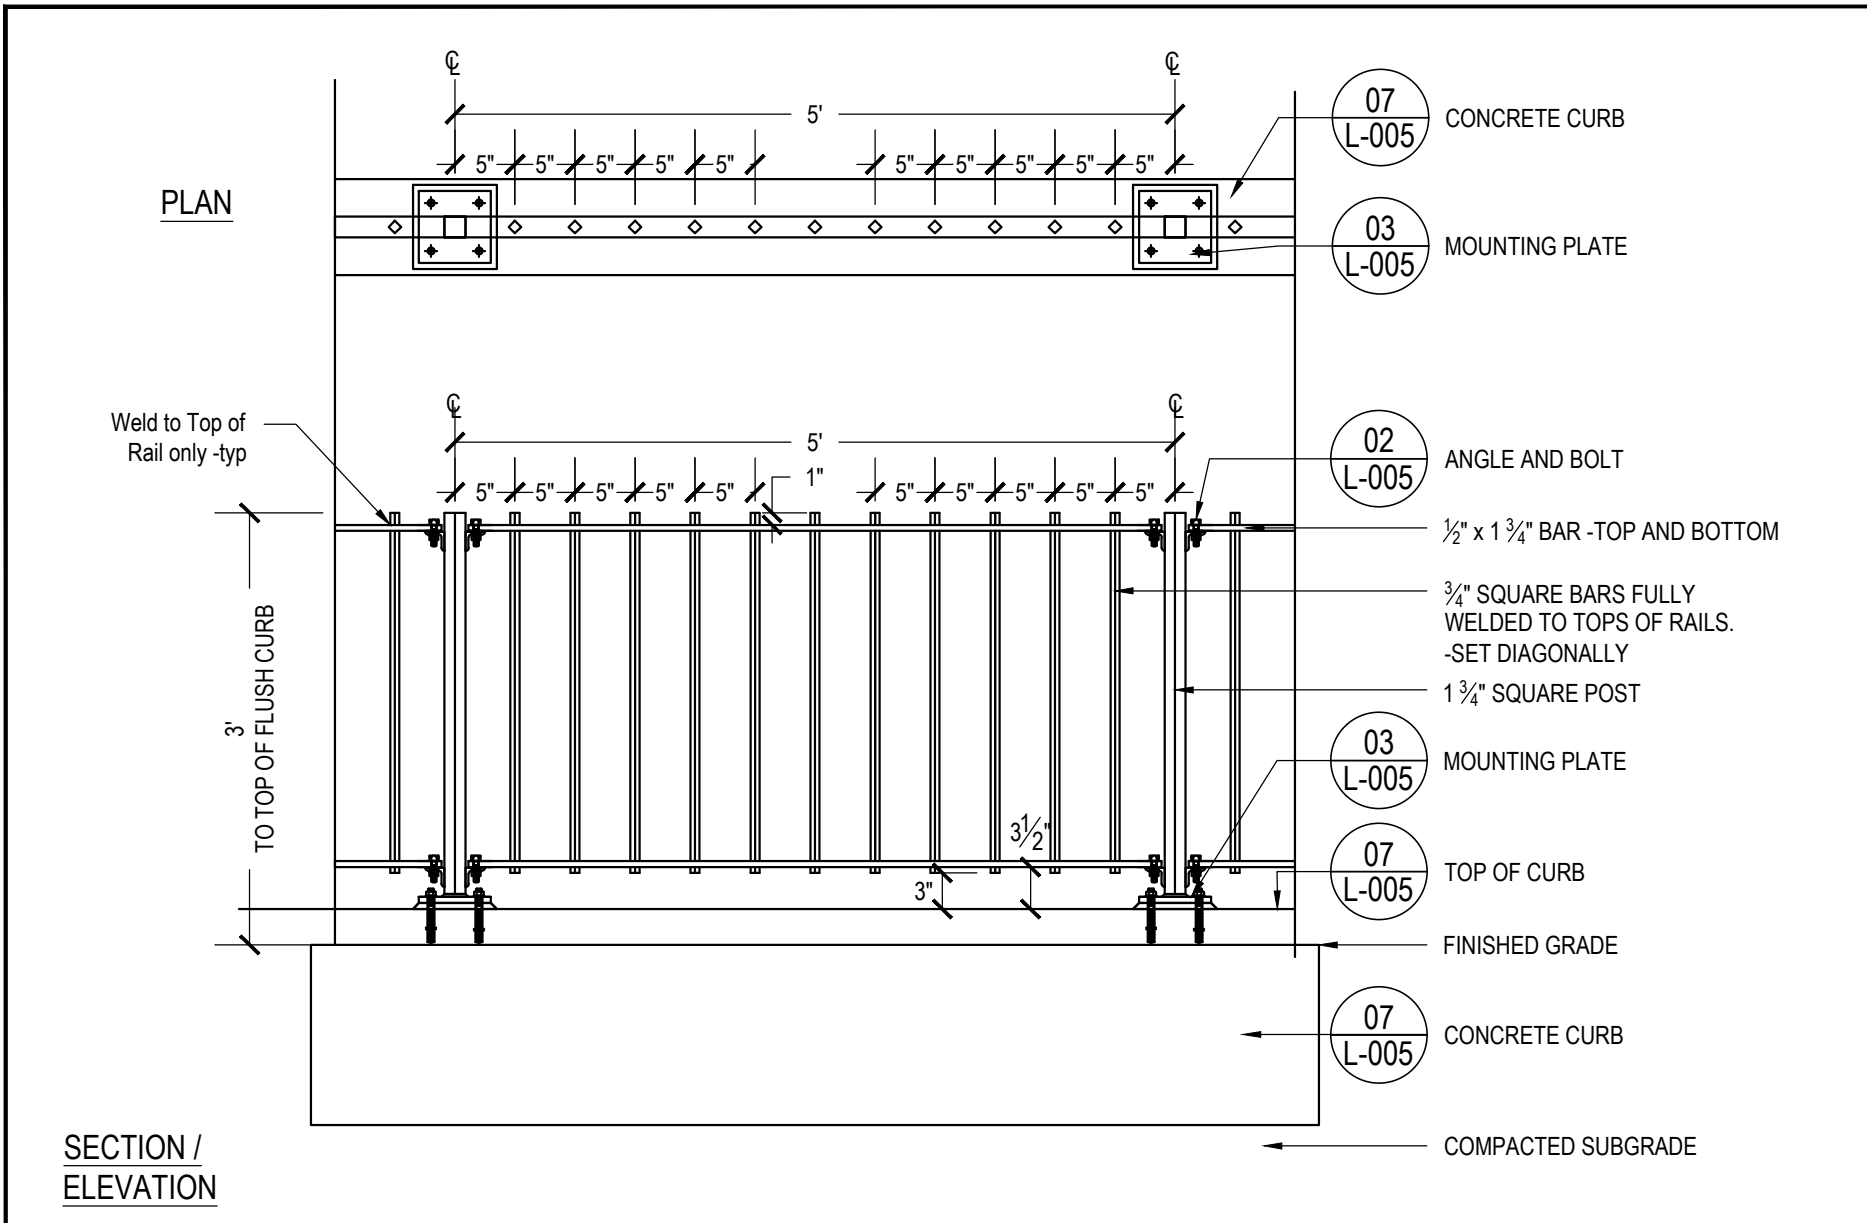


01 3' STEEL BAR FENCE IN 3" REVEAL CONCRETE CURB
 SCALE: NTS

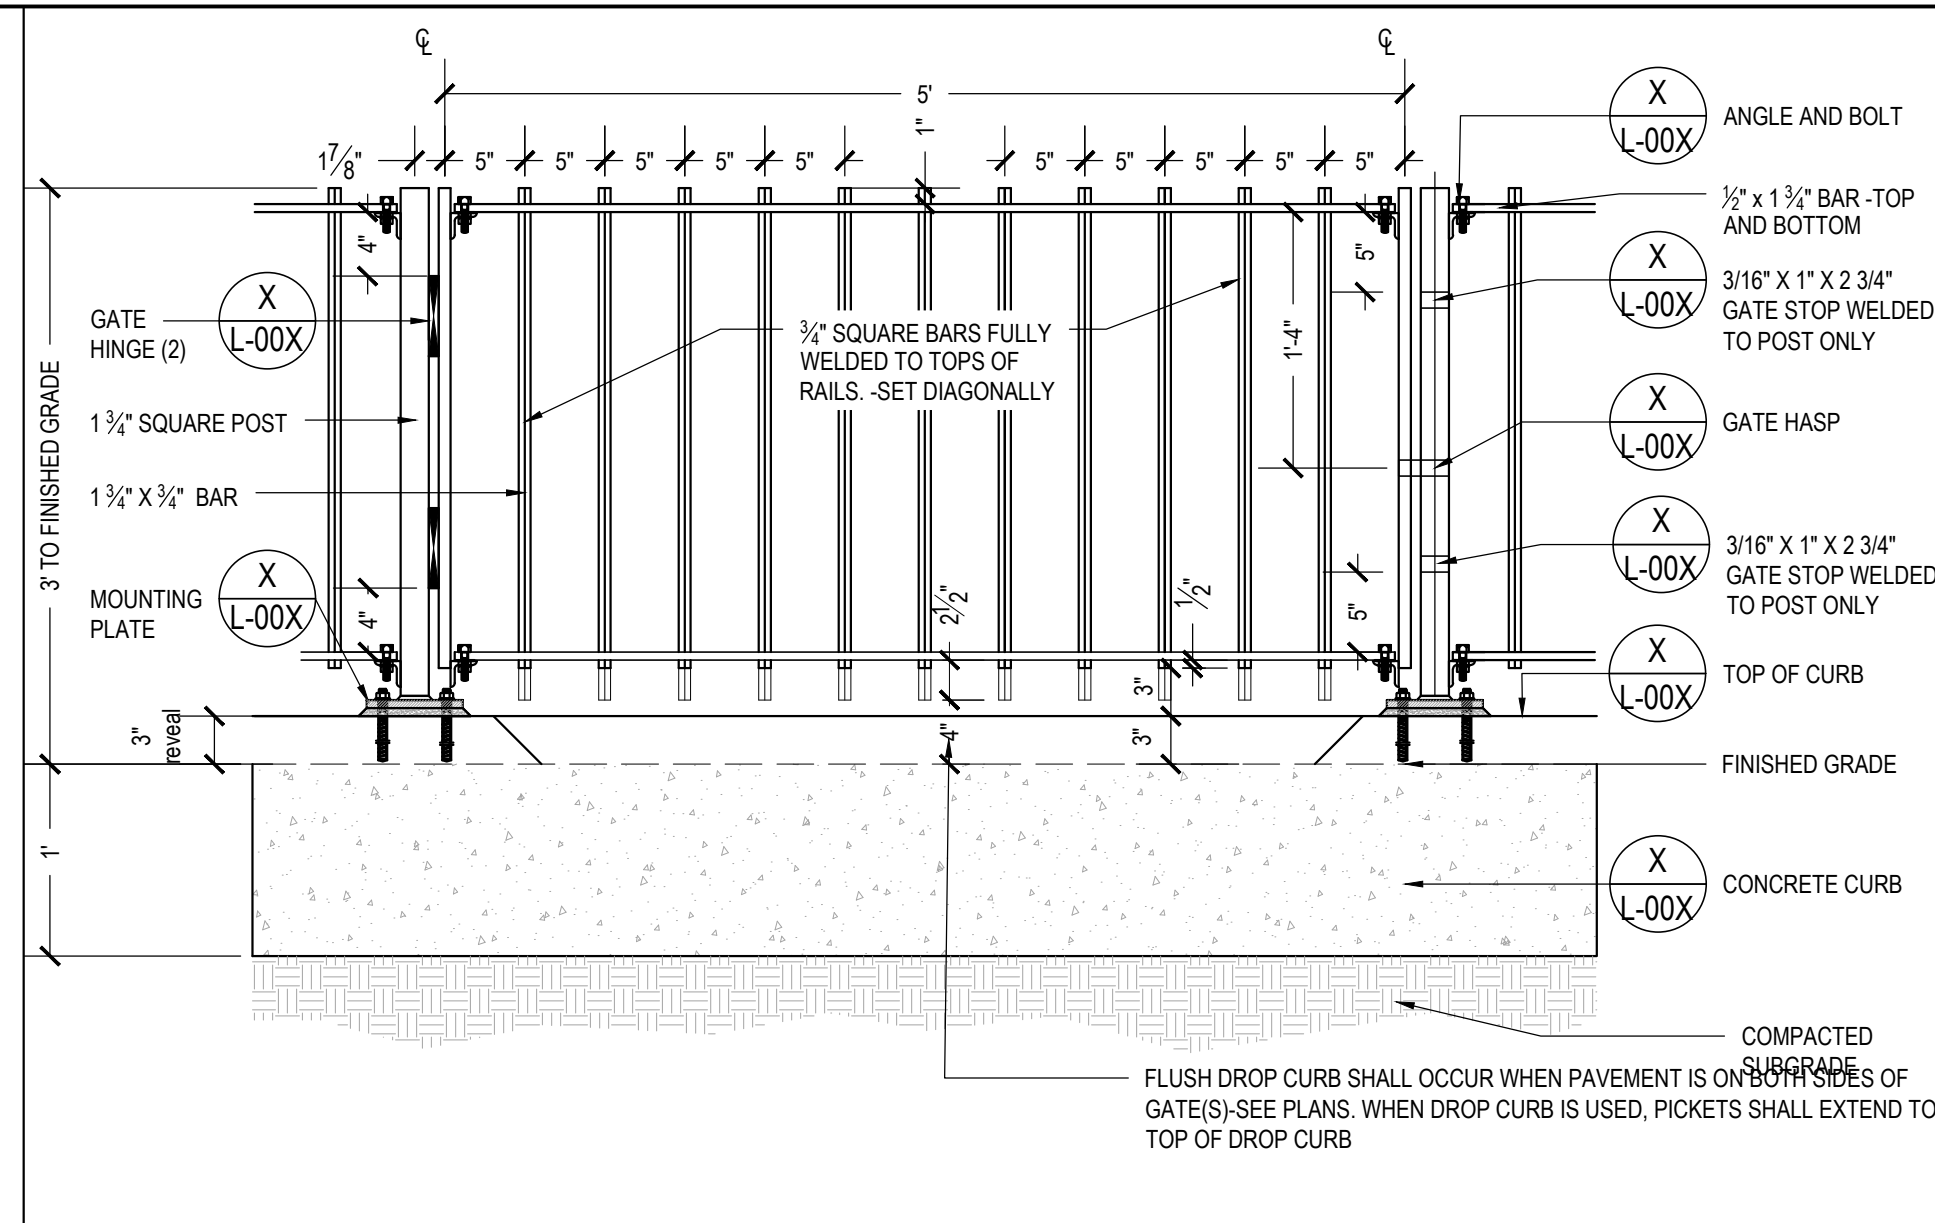


02 3' STEEL BAR FENCE SINGLE GATE
 SCALE: NTS

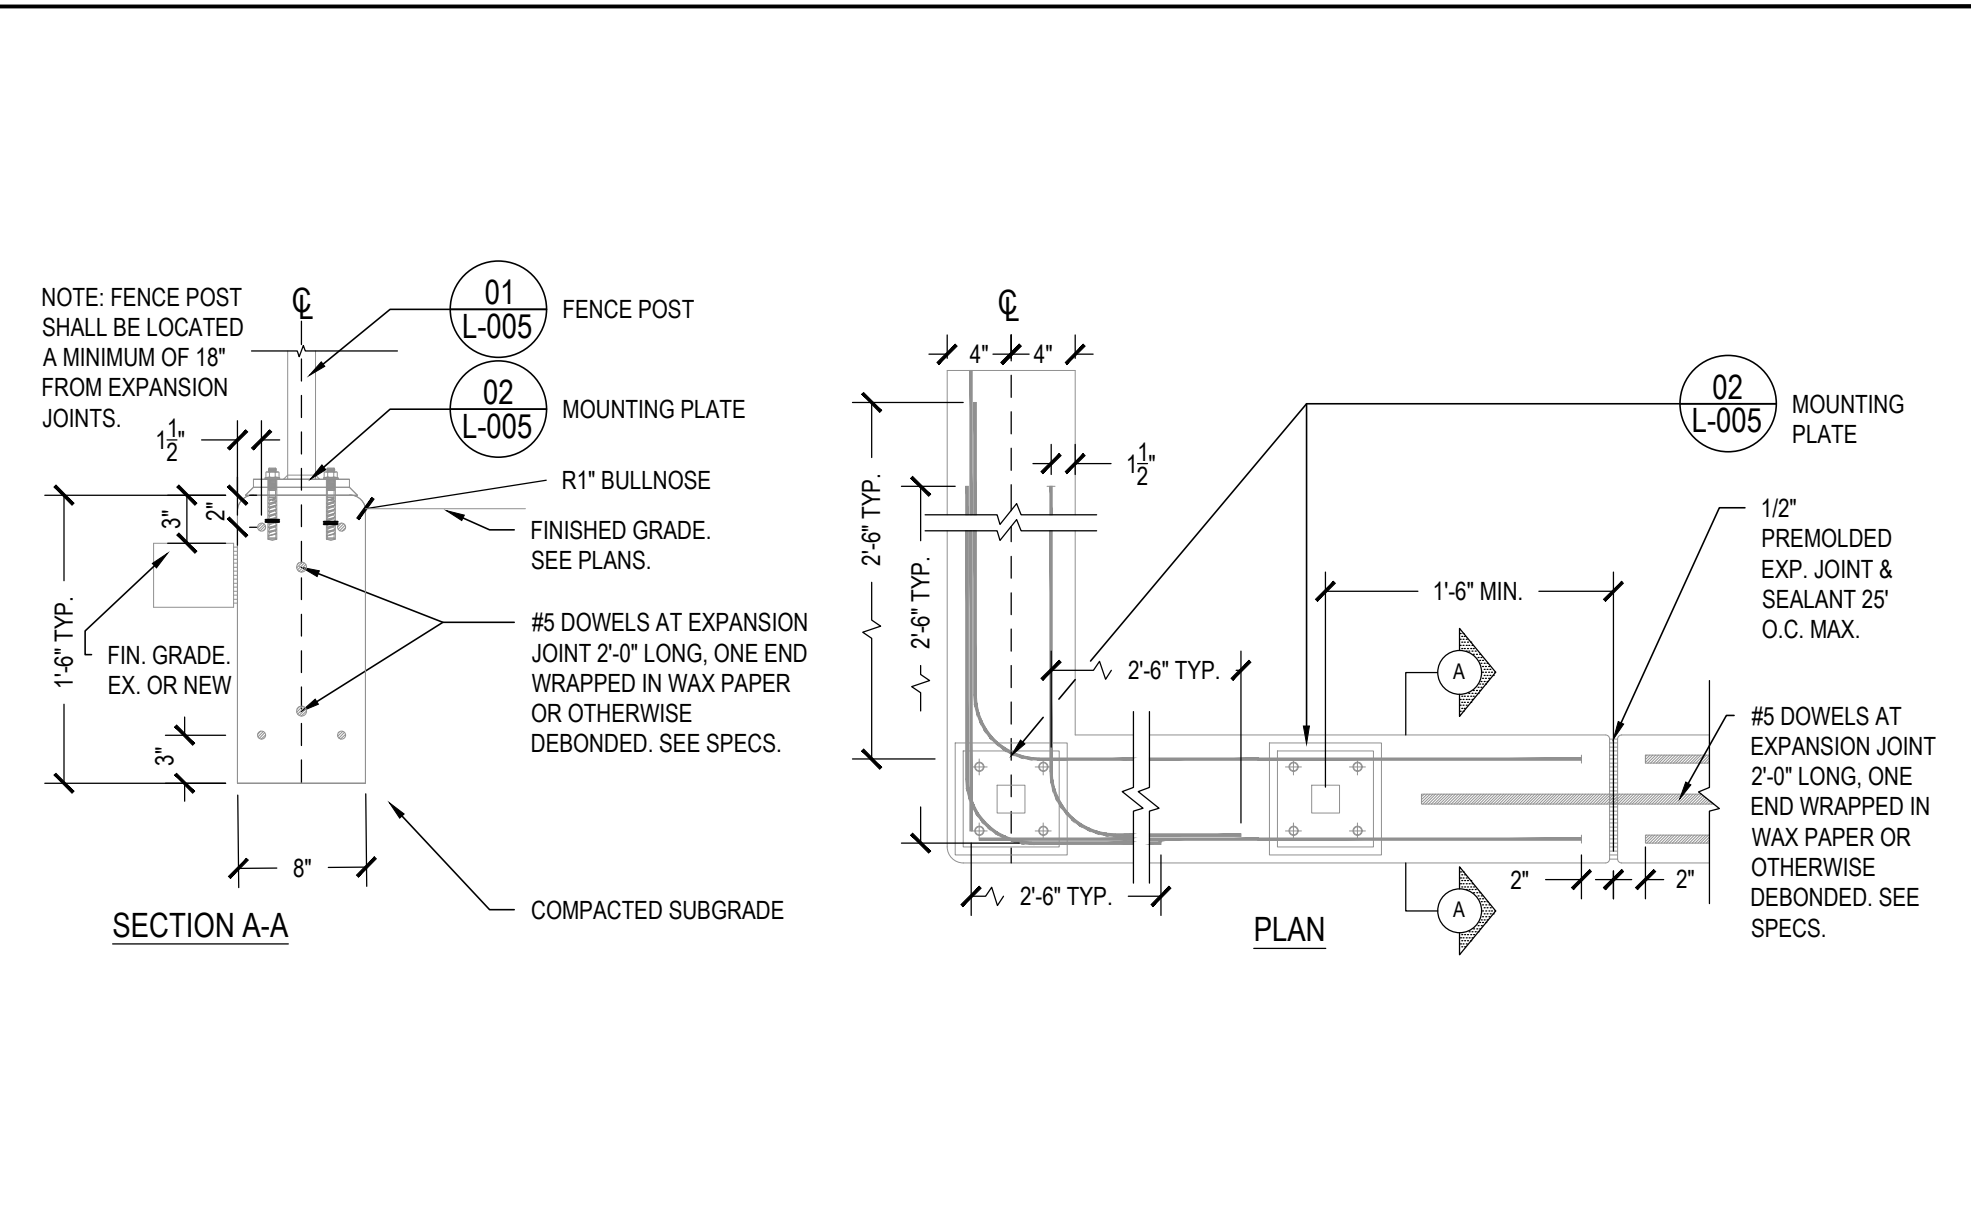


03 3" REVEAL CURB FOR 3' STEEL BAR FENCE
 SCALE: NTS

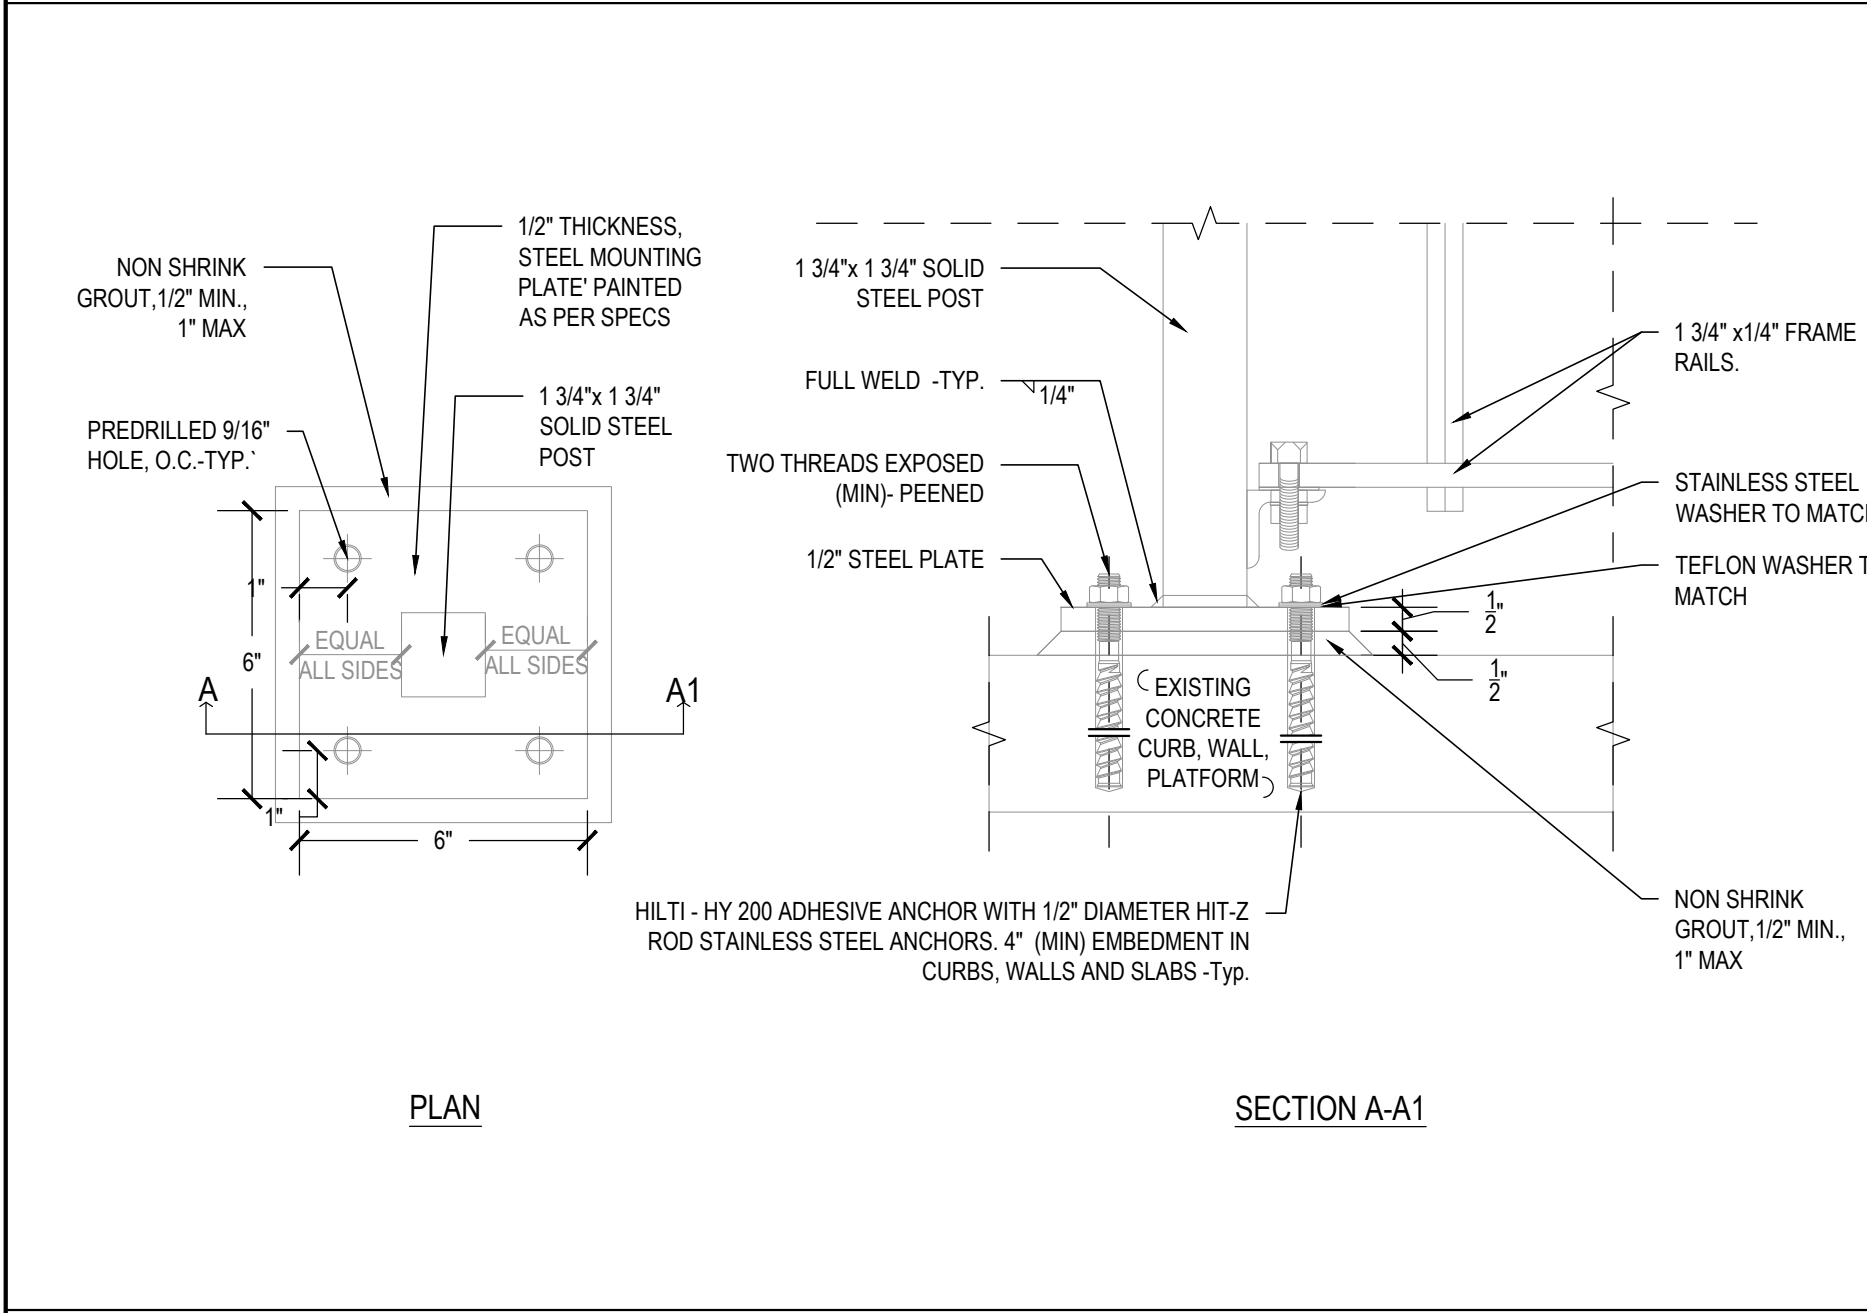


04 MOUNTING PLATE FOR 3' STEEL BAR FENCE
 SCALE: NTS

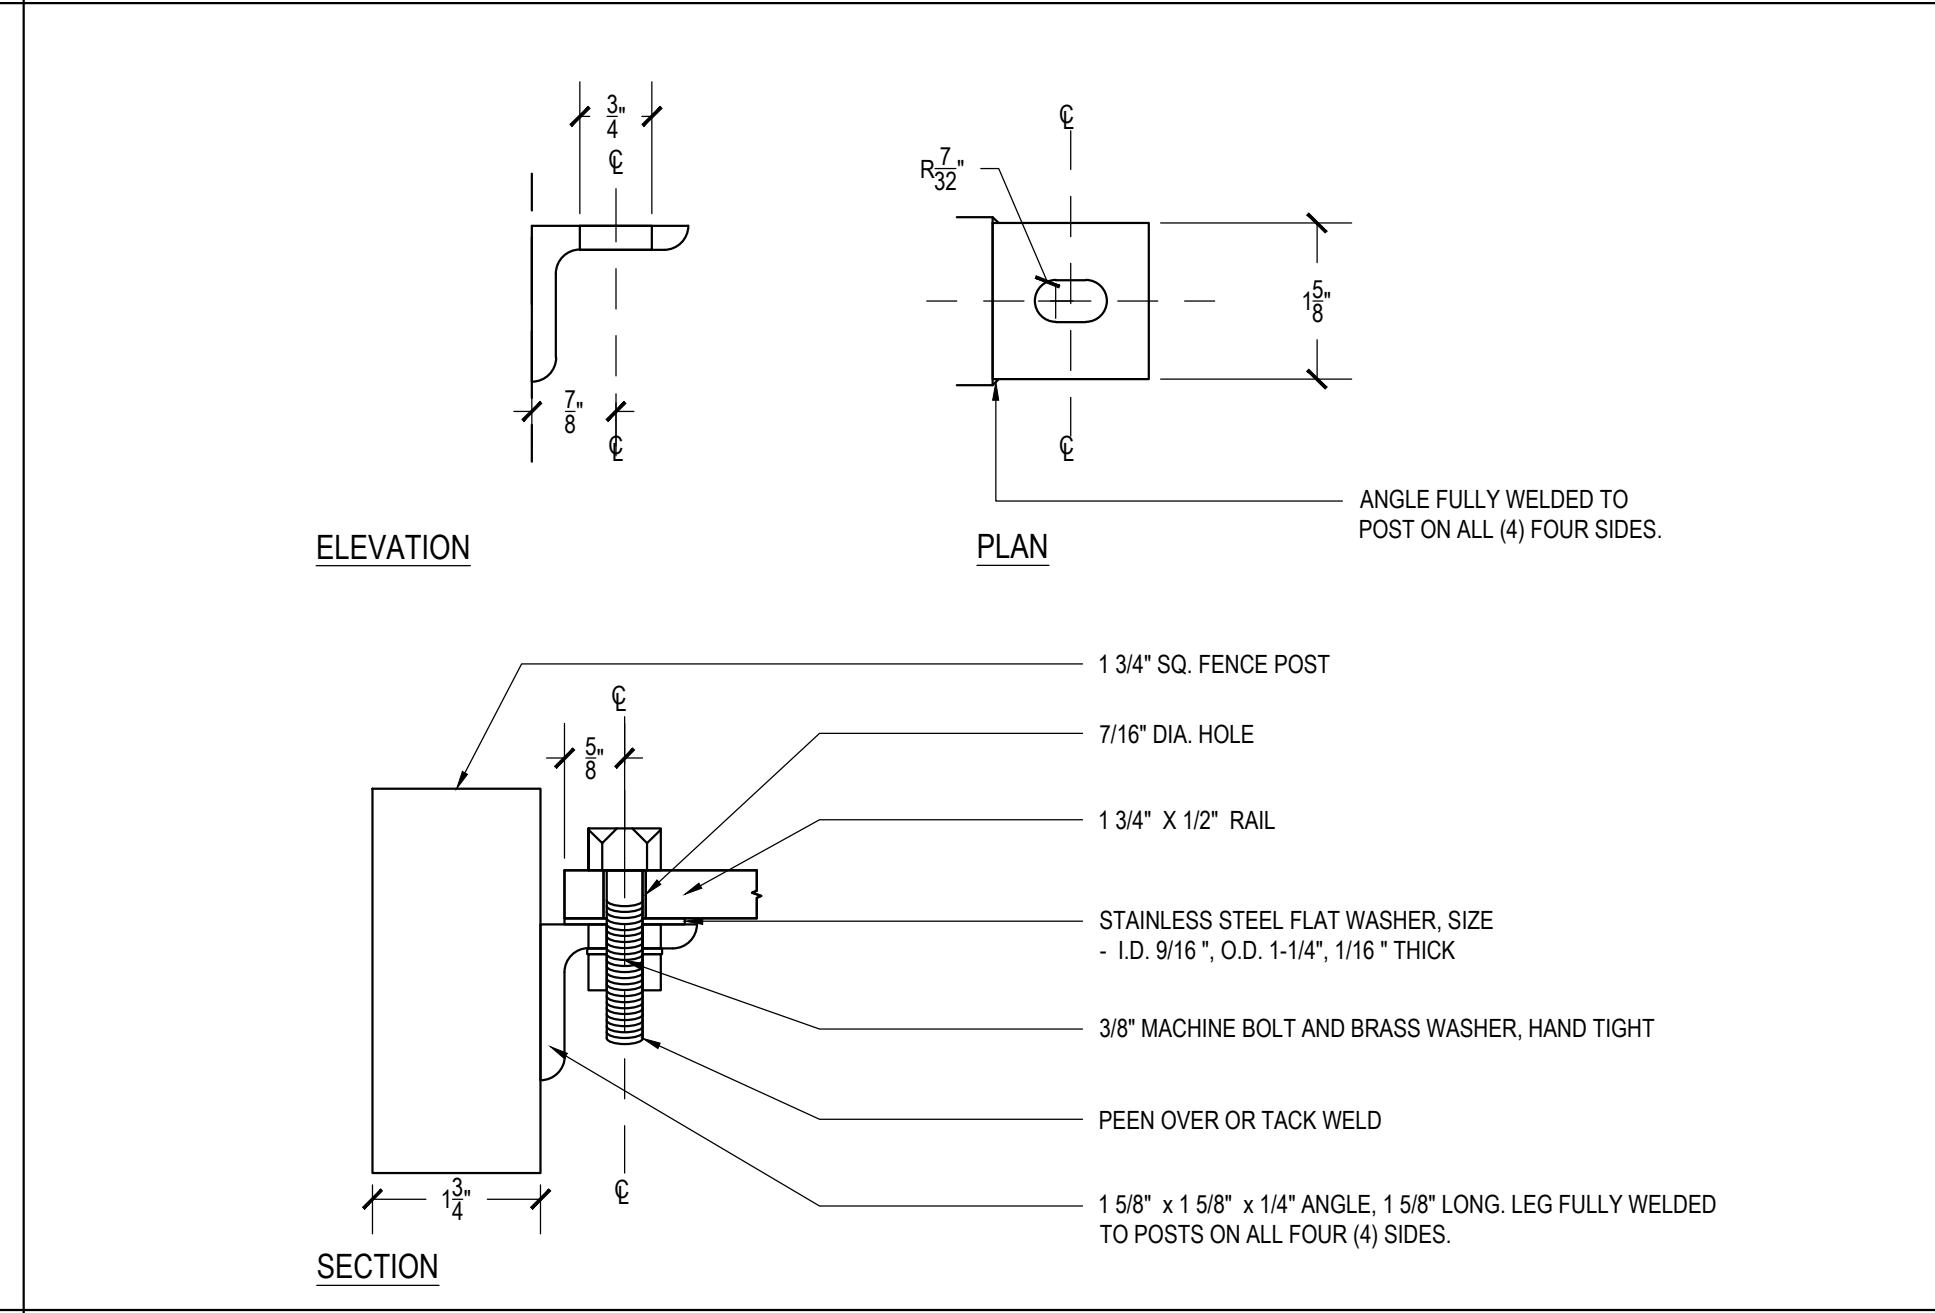


05 ANGLE AND BOLT FOR 3' STEEL BAR FENCE
 SCALE: NTS

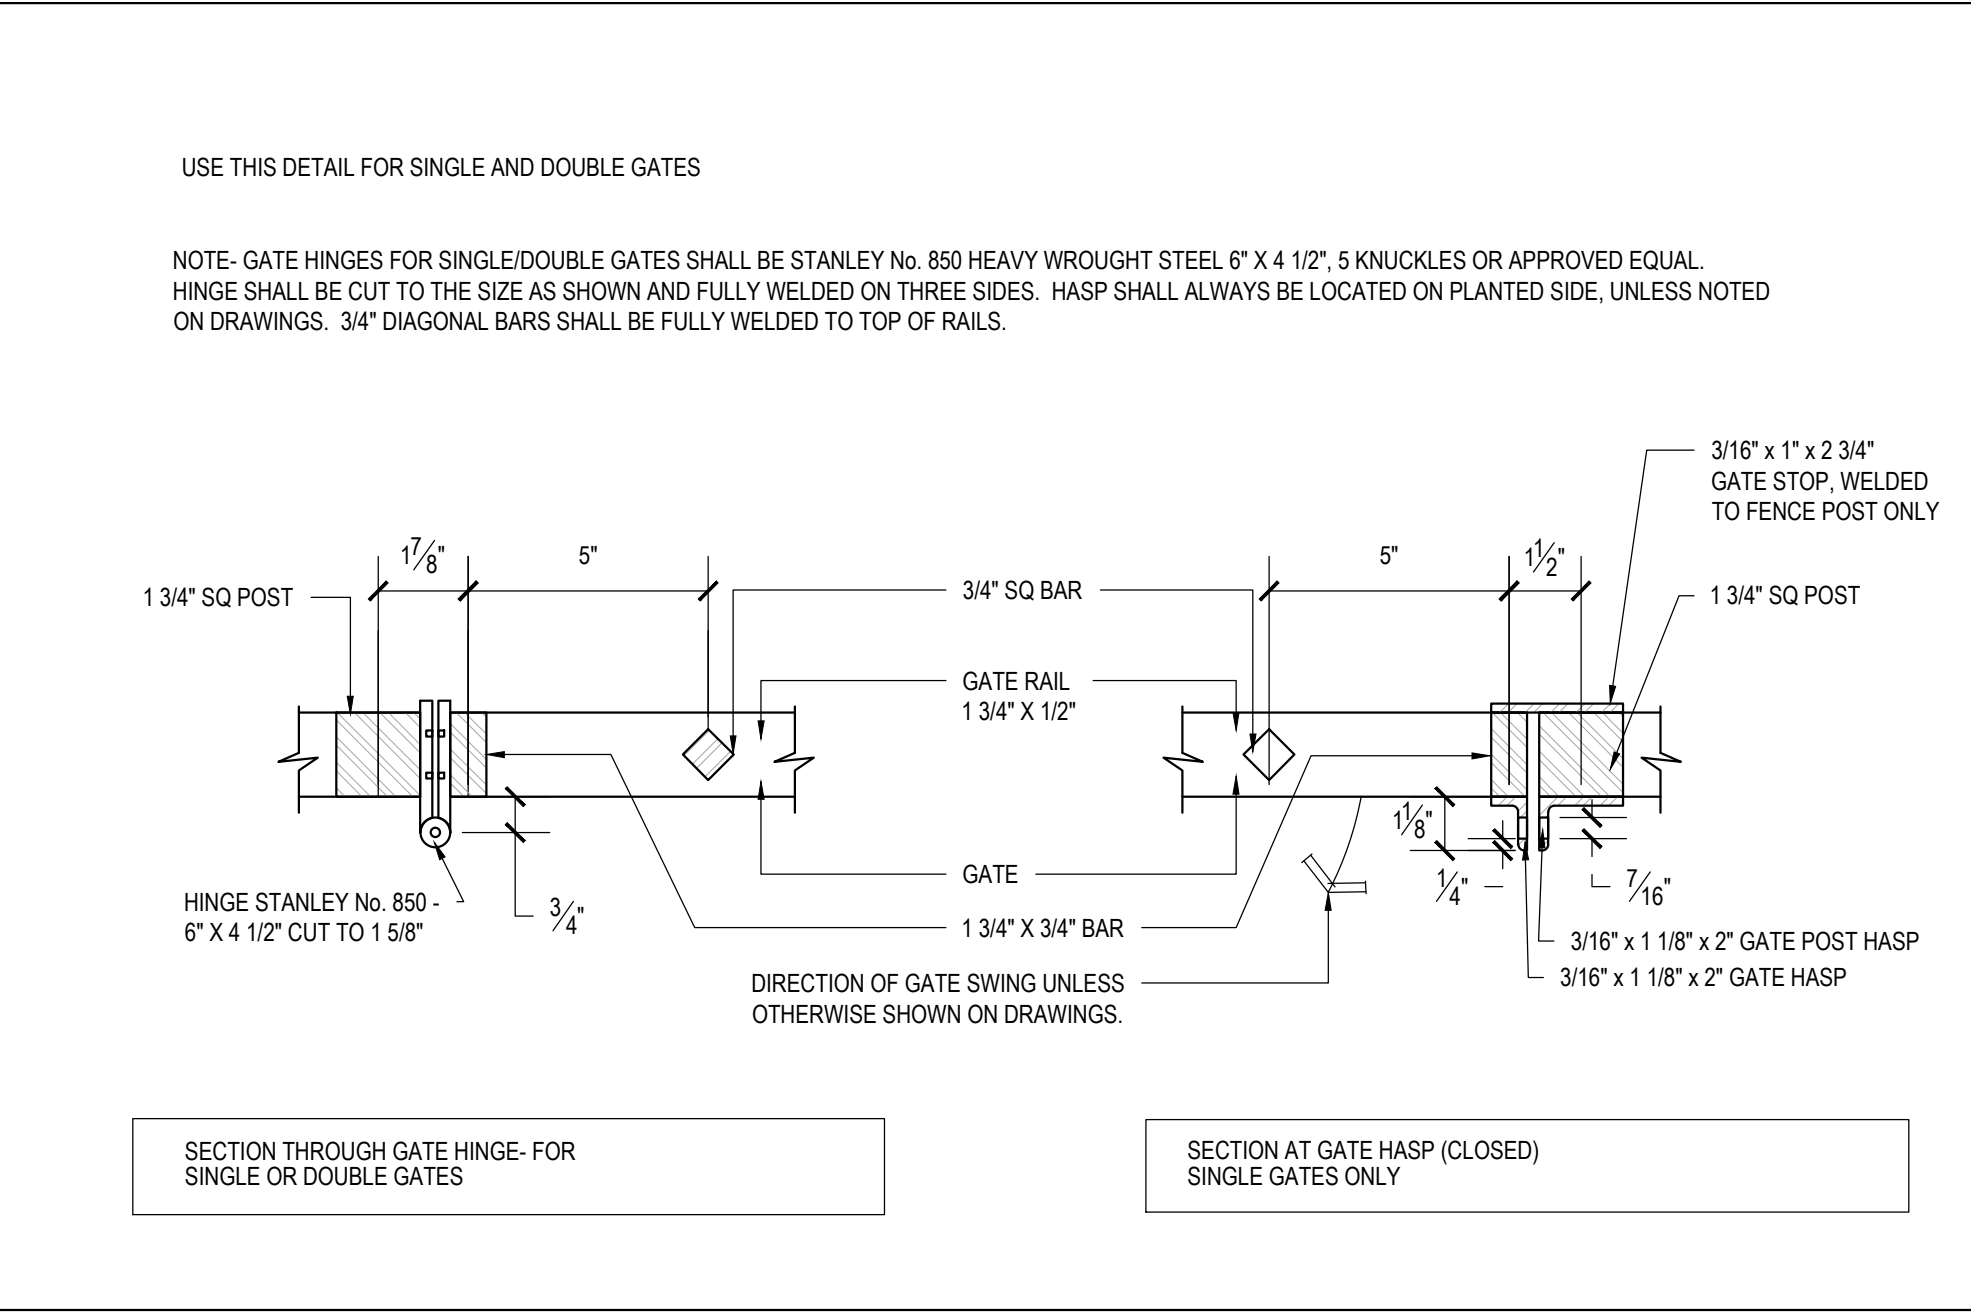


06 GATE HINGE AND HASP FOR 3' STEEL BAR FENCE
 SCALE: NTS

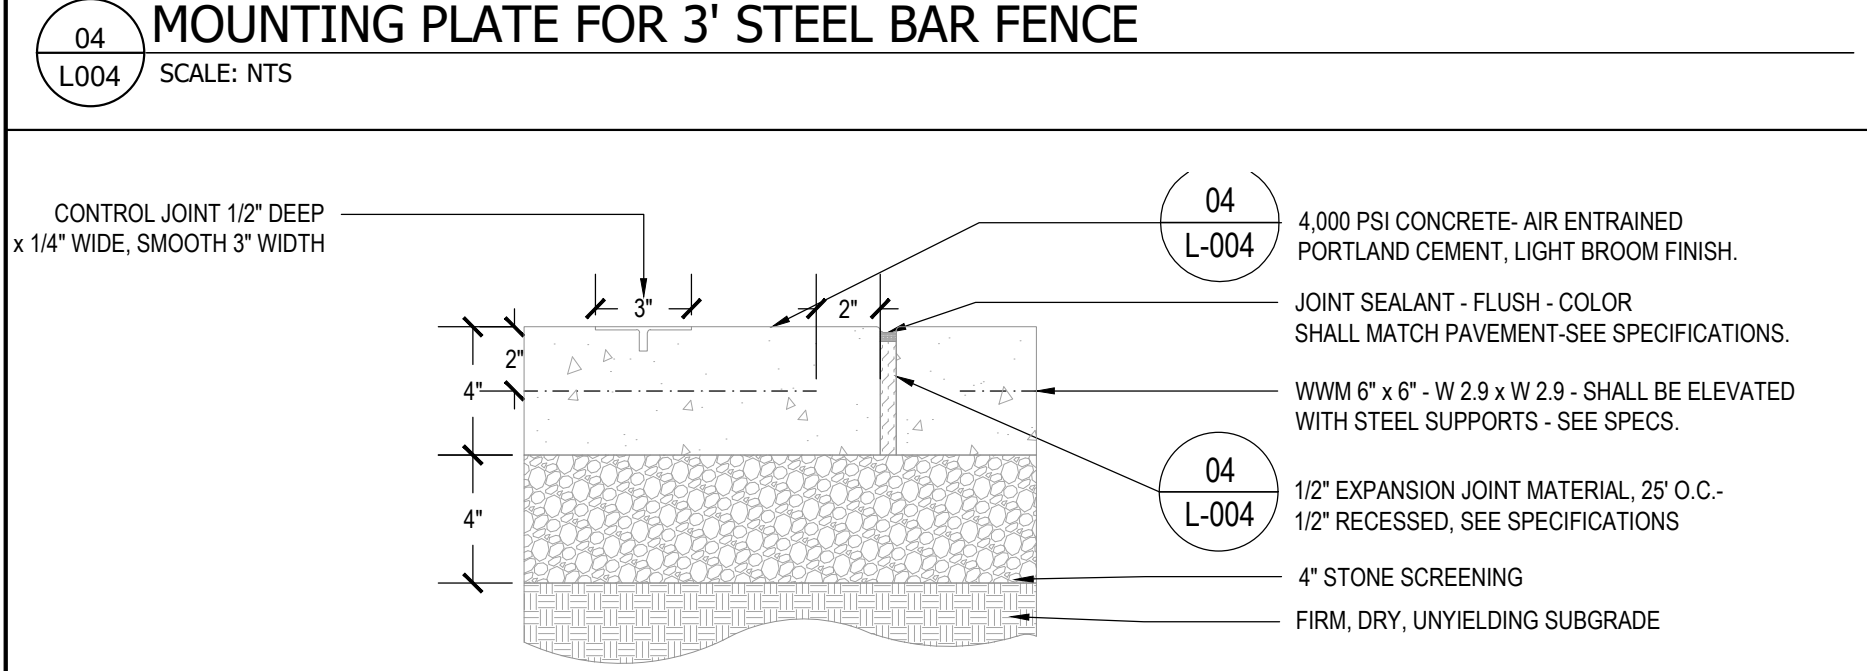


07 4" REINFORCED CONCRETE PAVEMENT
 SCALE: NTS

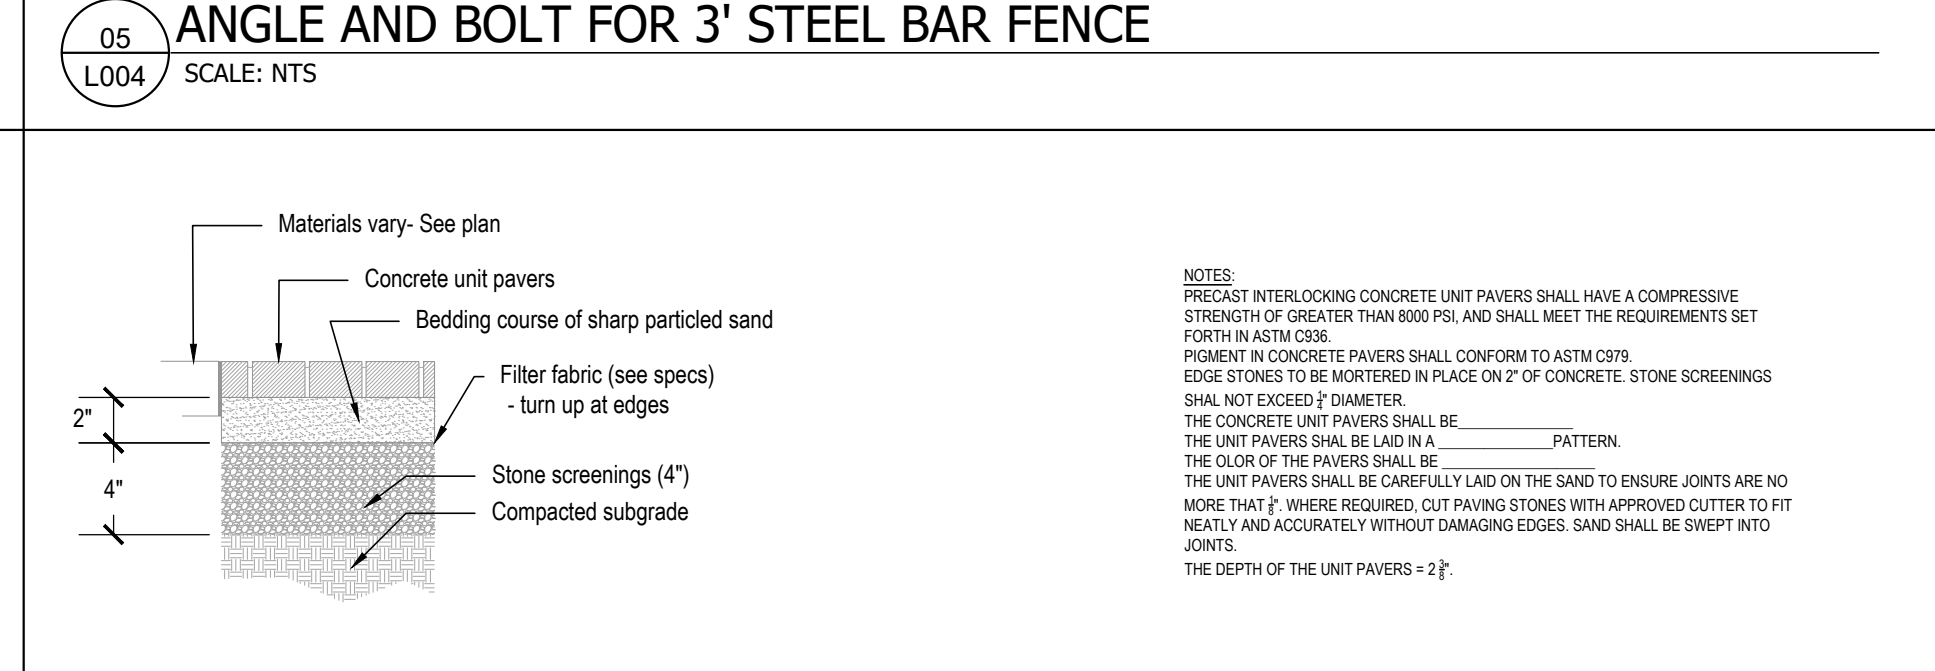


08 CONCRETE PAVERS ON FLEXIBLE BASE
 SCALE: NTS

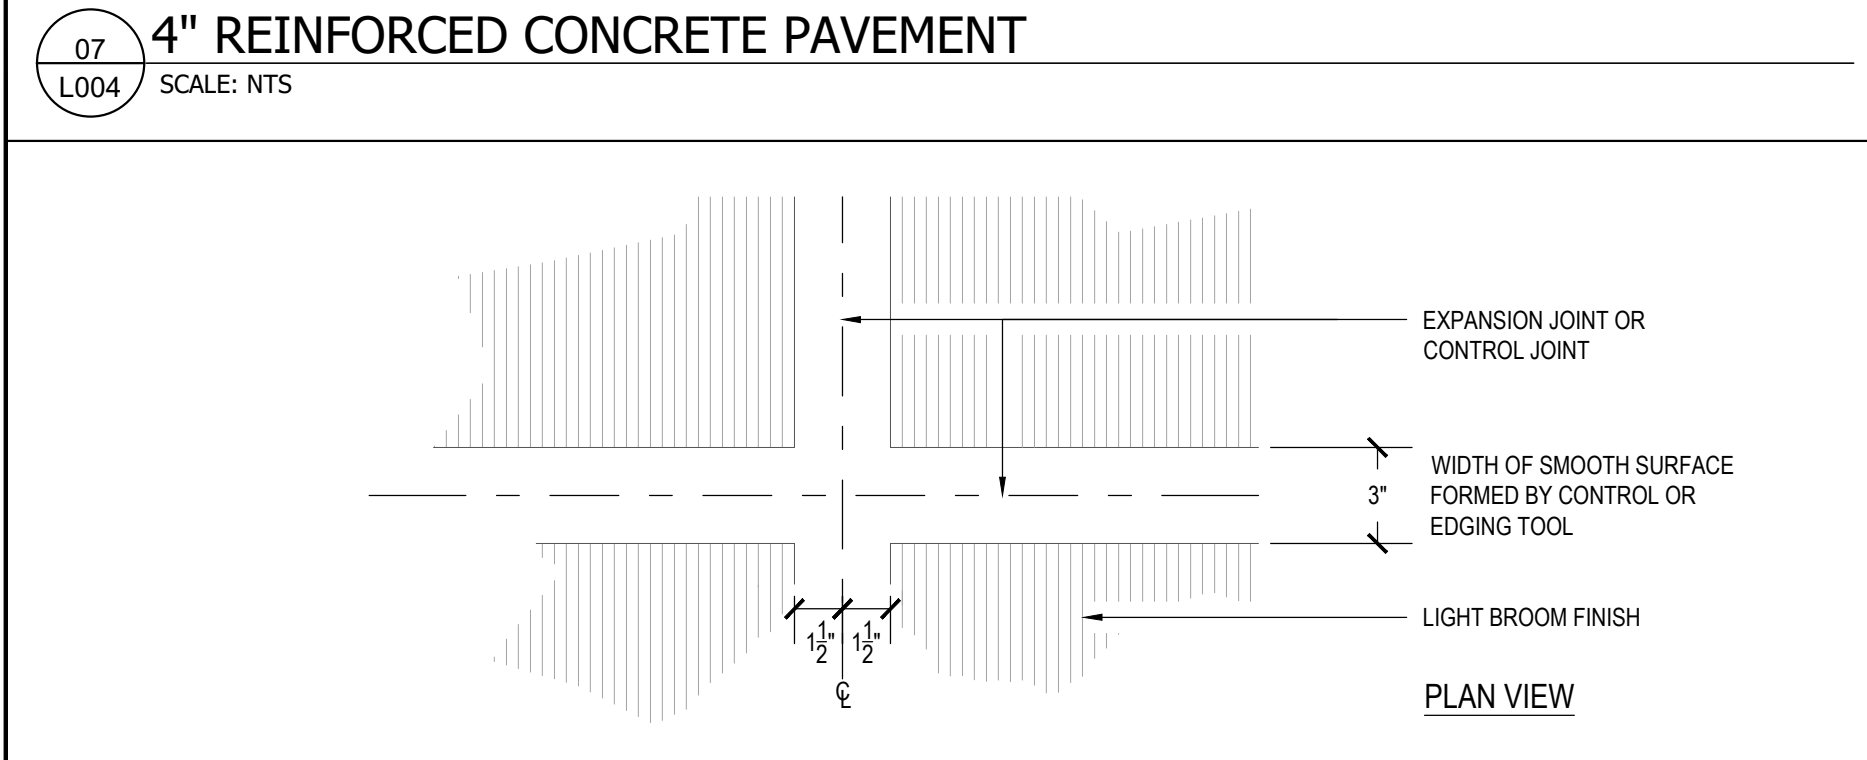


09 CONCRETE EXPANSION/CONTROL JOINT
 SCALE: NTS

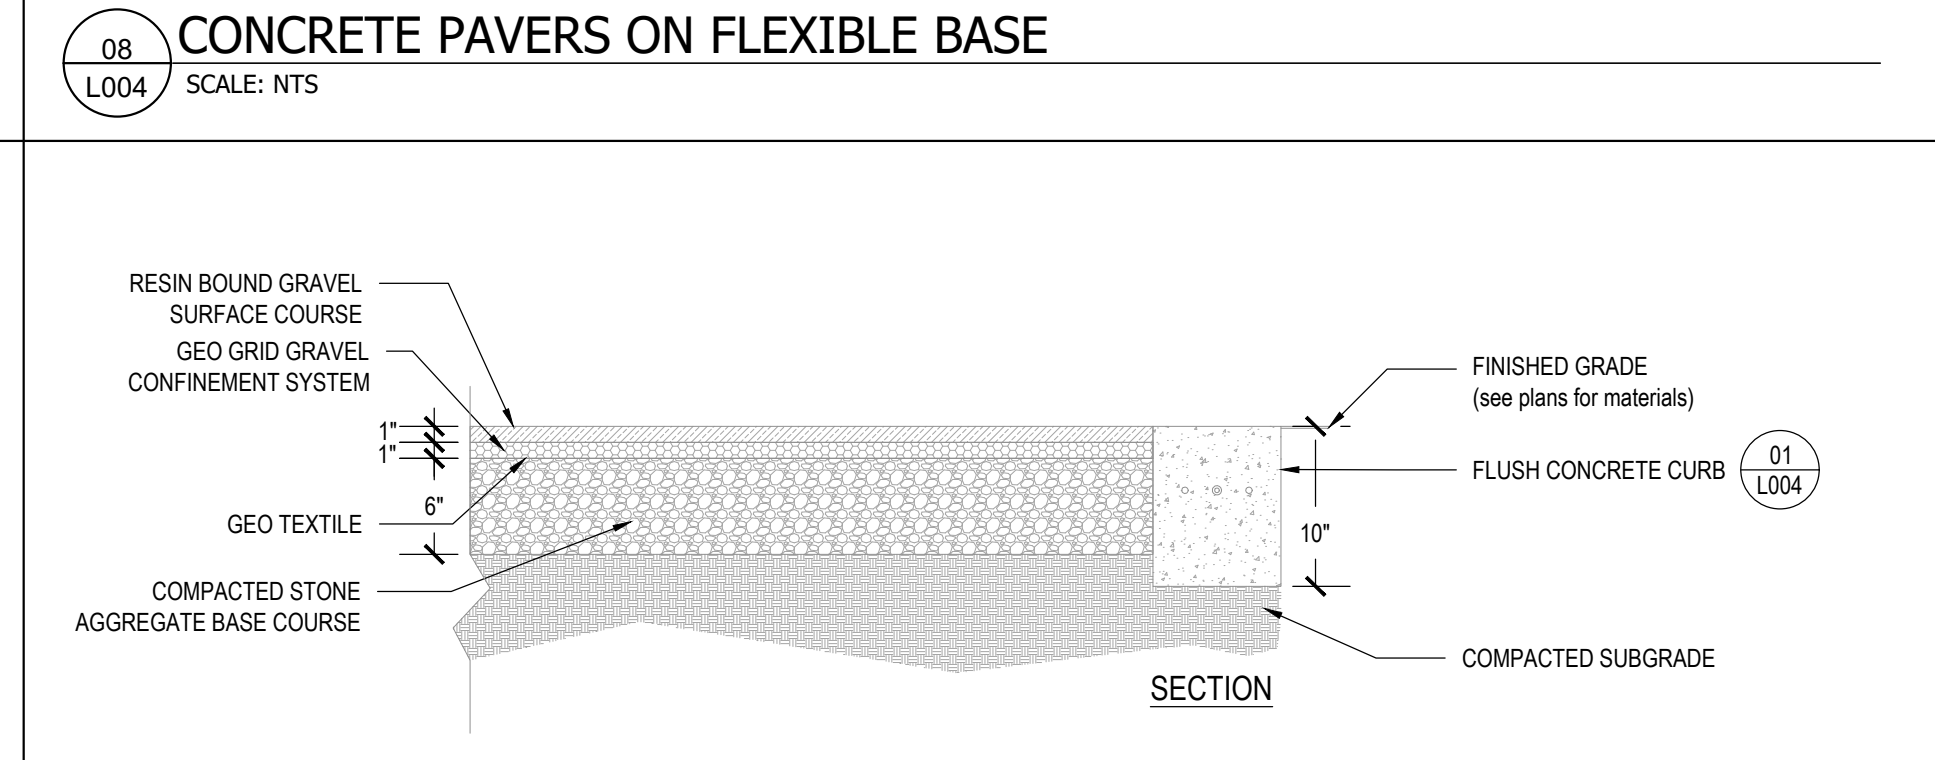

10 RESIN BOUND STABILIZED GRAVEL
 SCALE: NTS

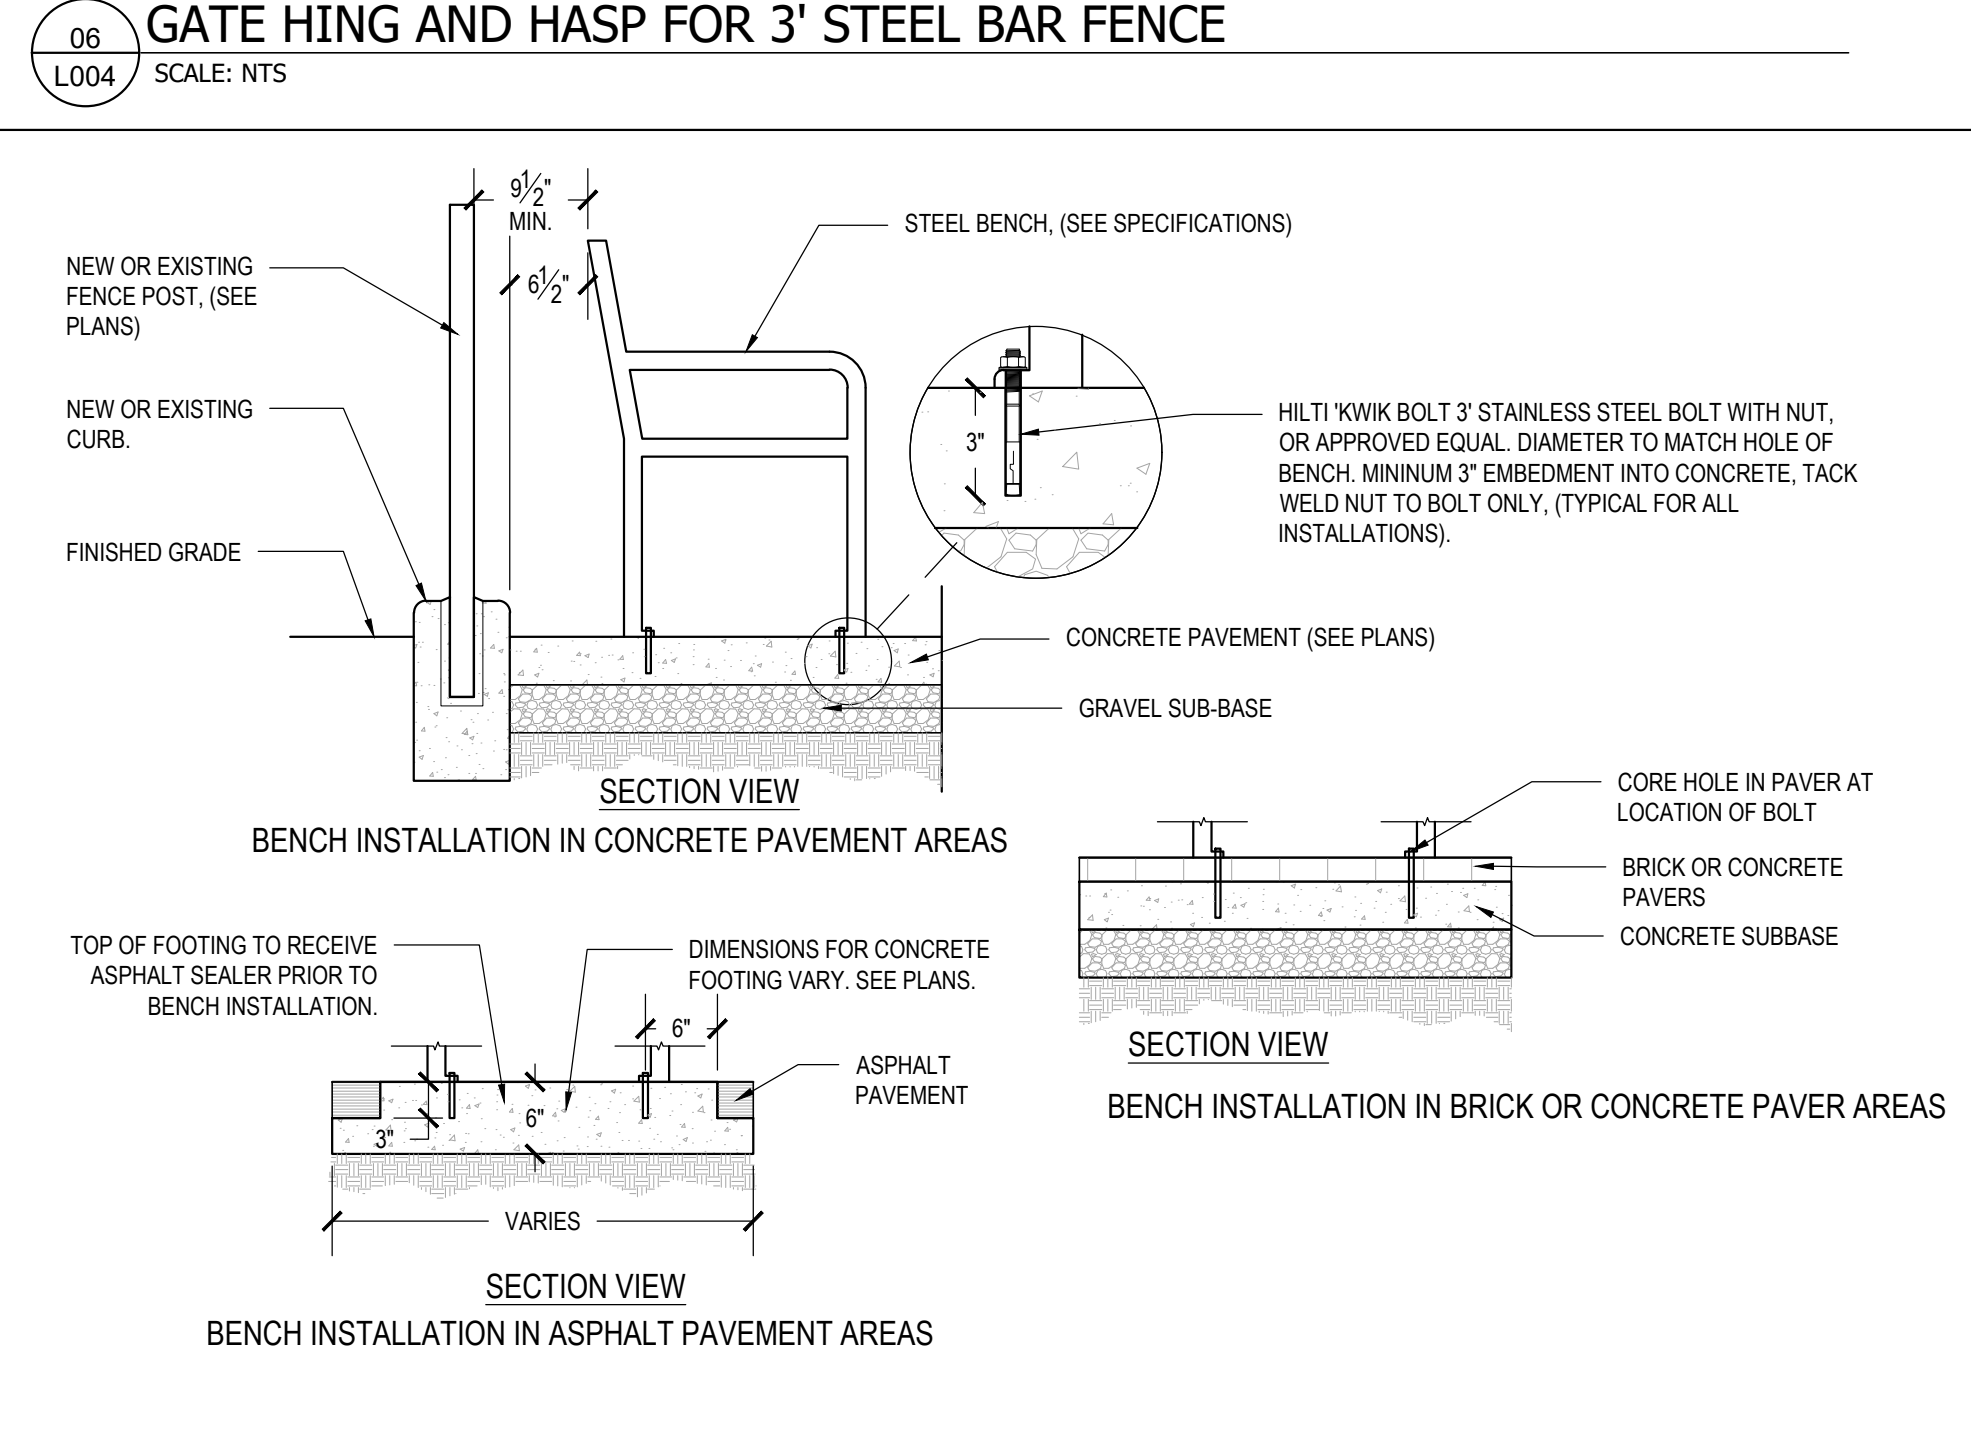

11 STEEL BENCH INSTALLATION
 SCALE: NTS

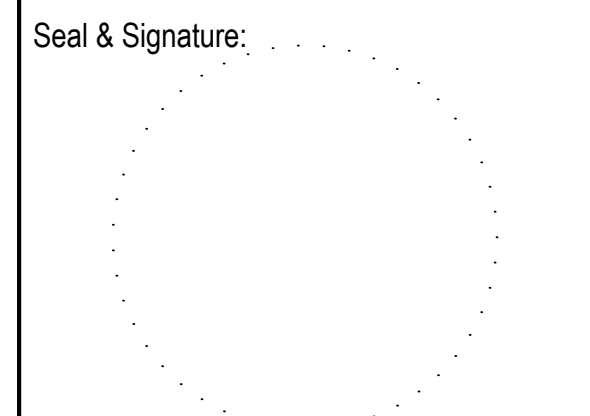DATE	Rev. No.	SUBMISSION
Development:		
Building Address:		
Building No:	ORACLE No:	
Borough of:		
Zone No.:	Zoning Map No.:	
Block No.:	Lot No.:	
E.D.P. No.:	Development No.:	
Contract Title:		
RFQ No.:		
Drawing Title:		
DETAILS		
Seal & Signature:		
		
Drawn By:		
Checked By:		
Date:		
Scale:	AS NOTED	
Drawing No.:	L-000.00	
Sheet:	OF	