
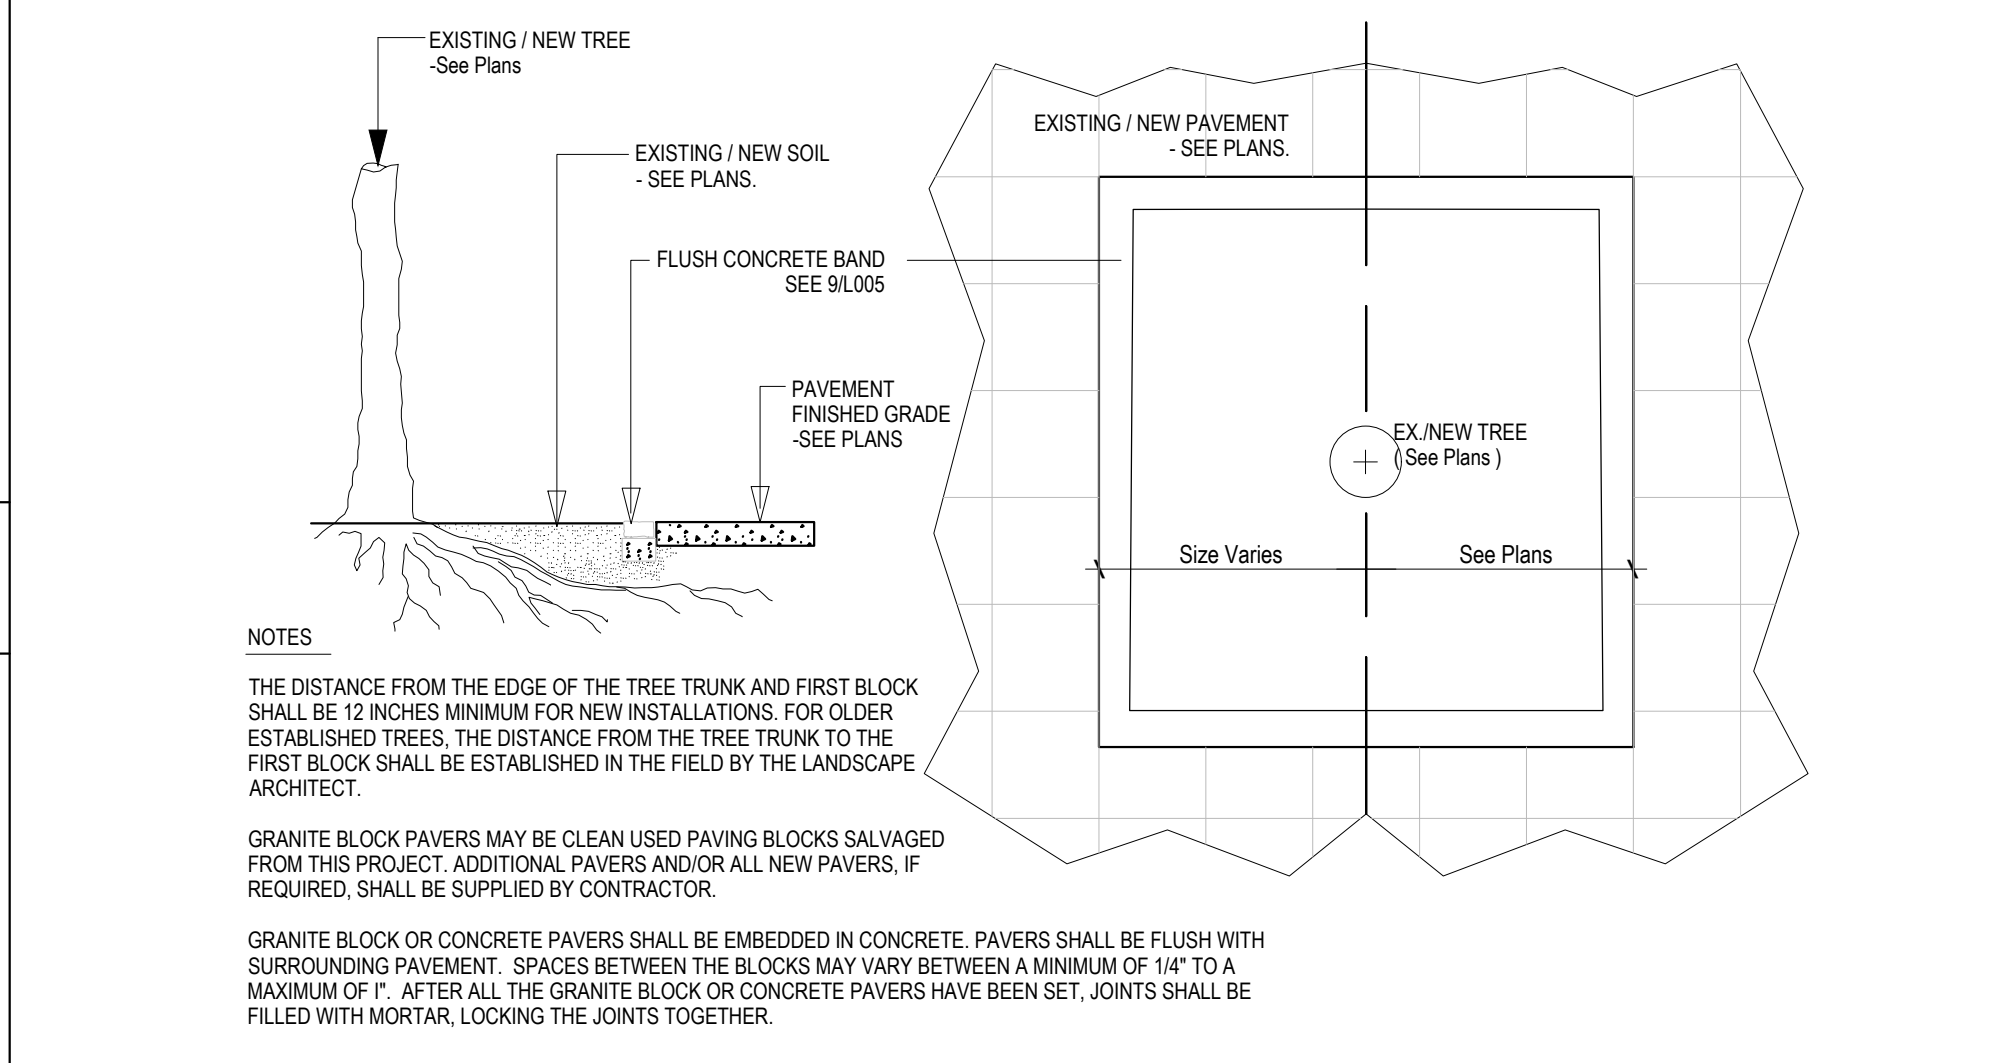
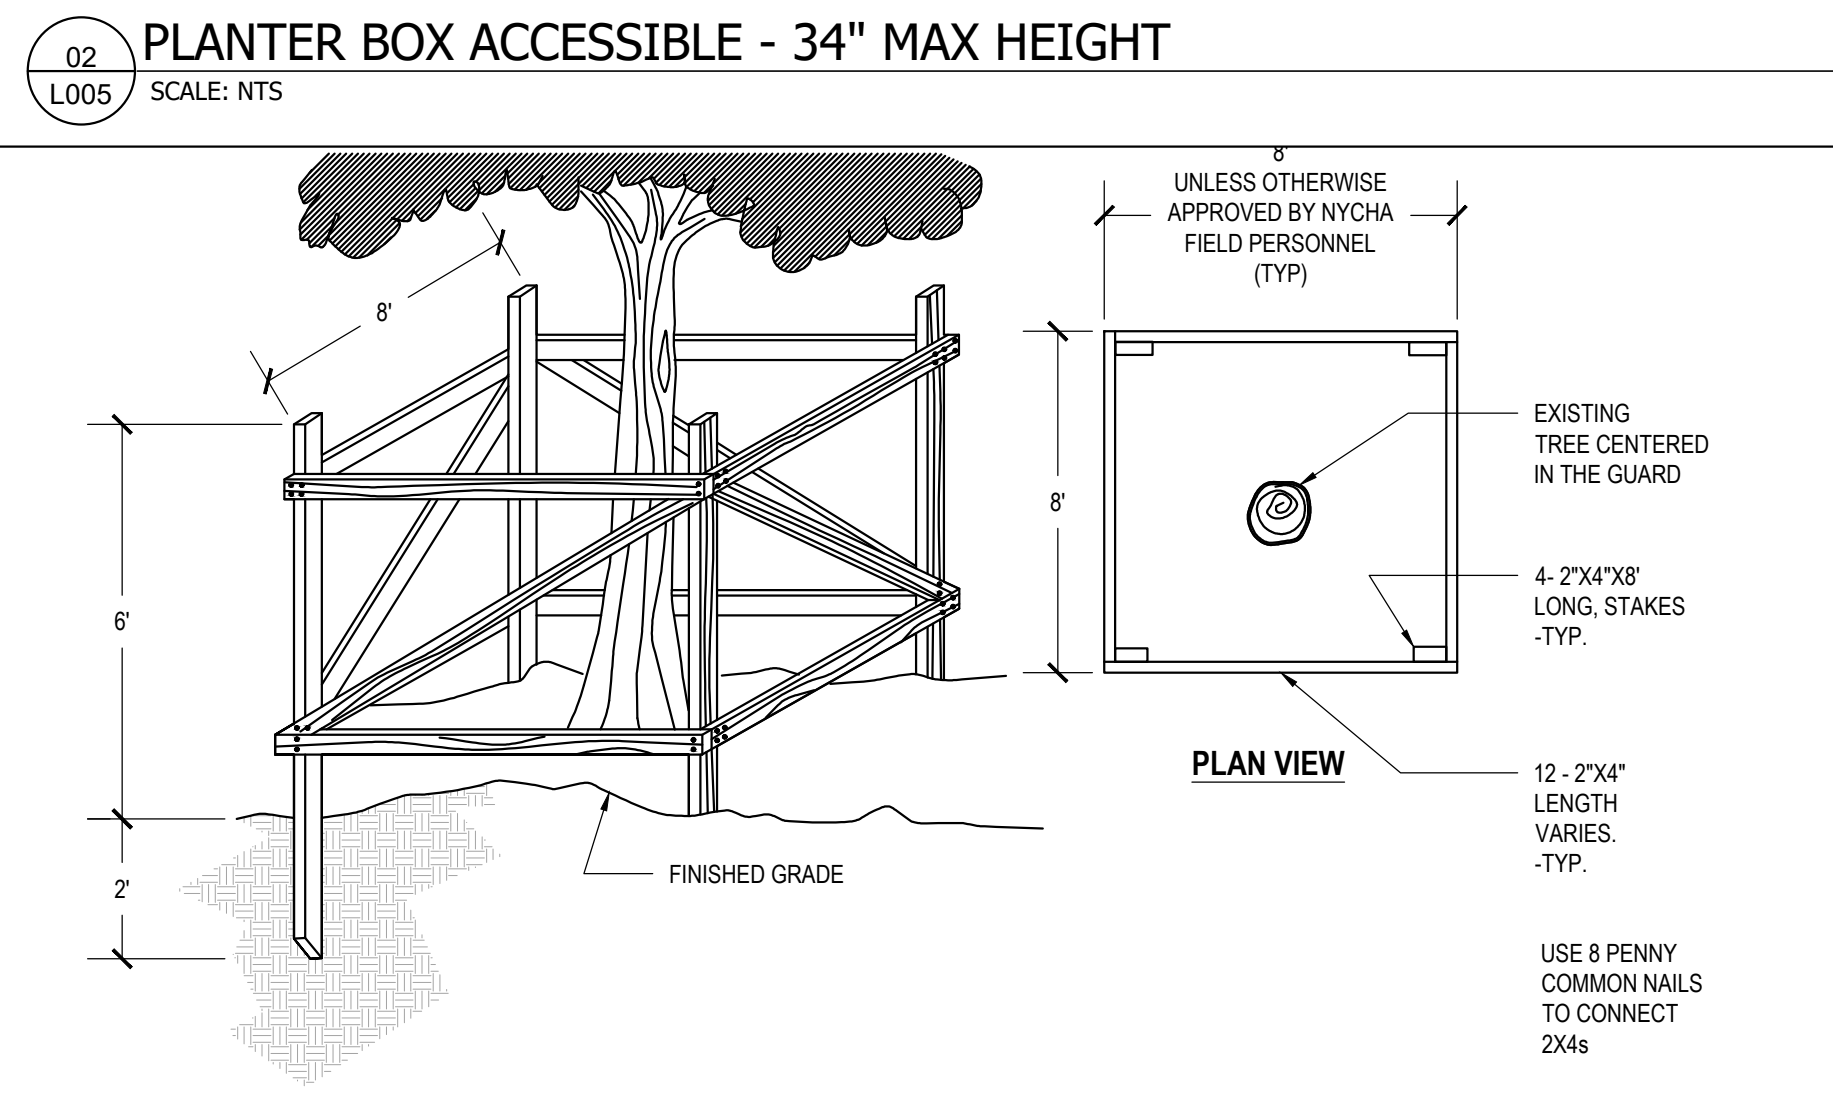
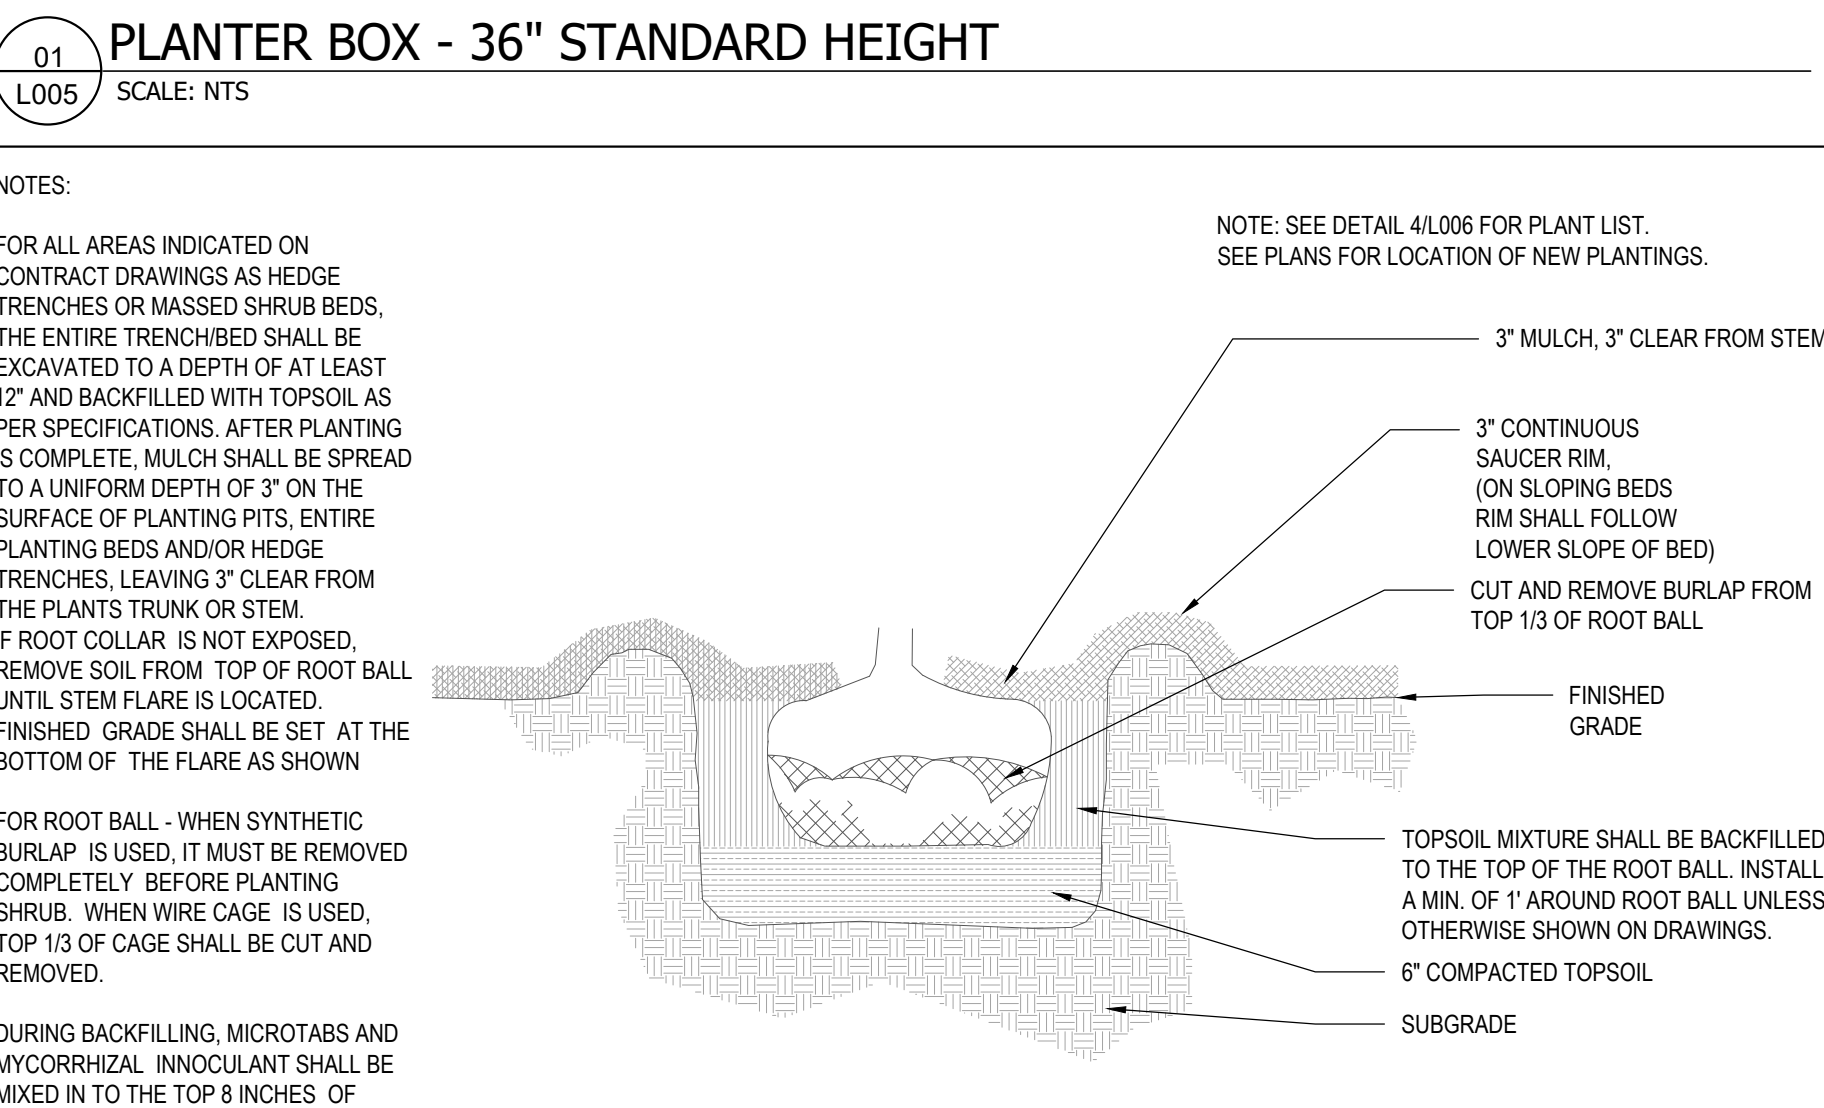
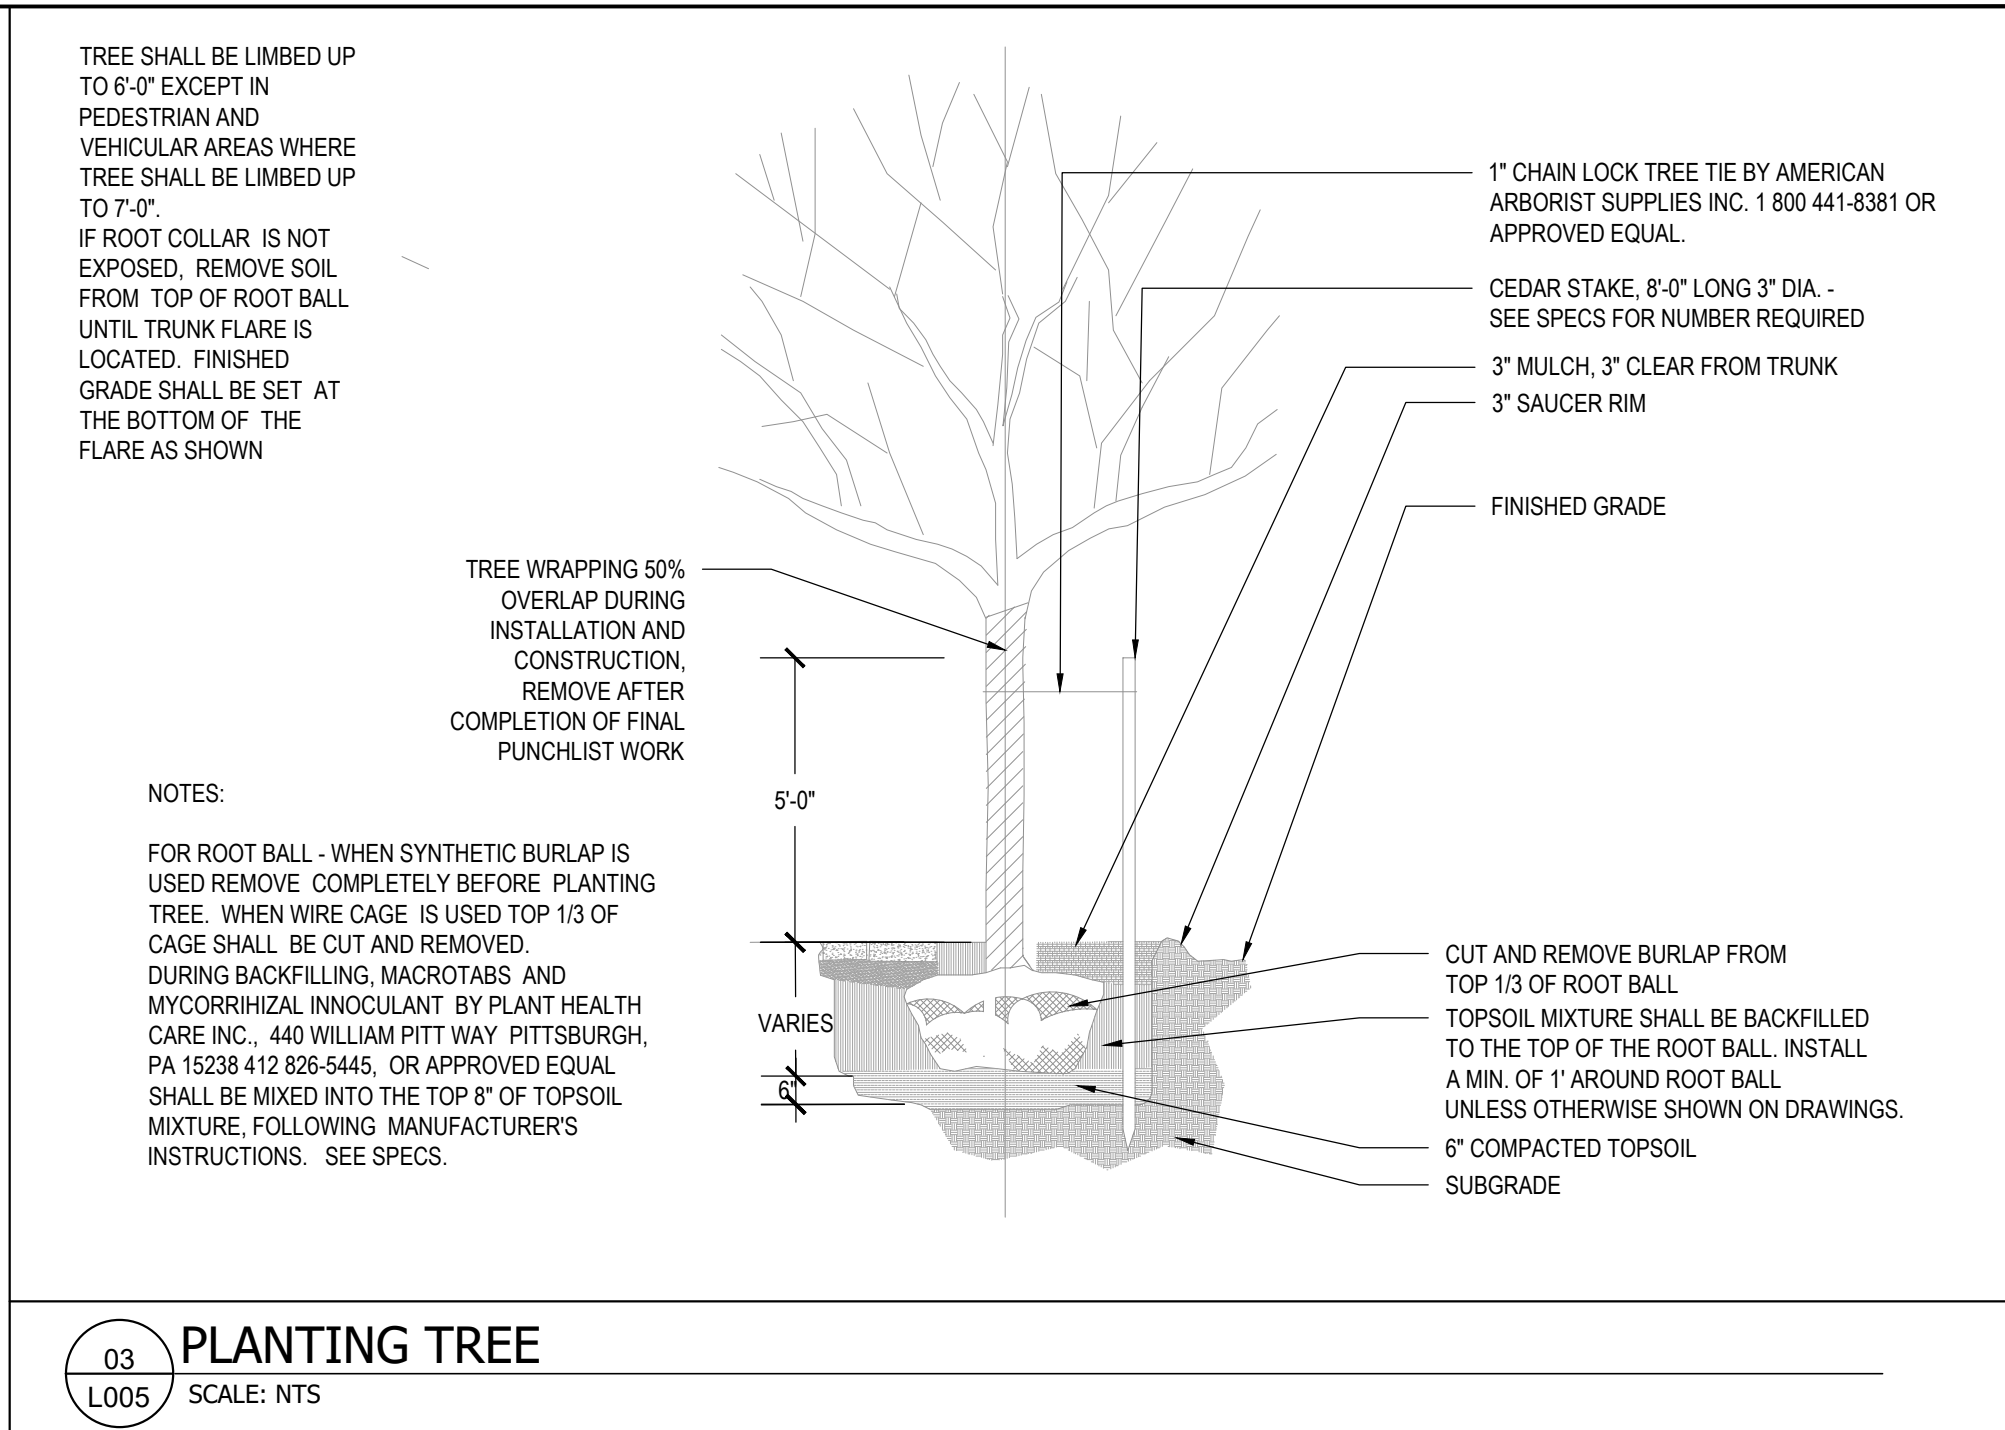
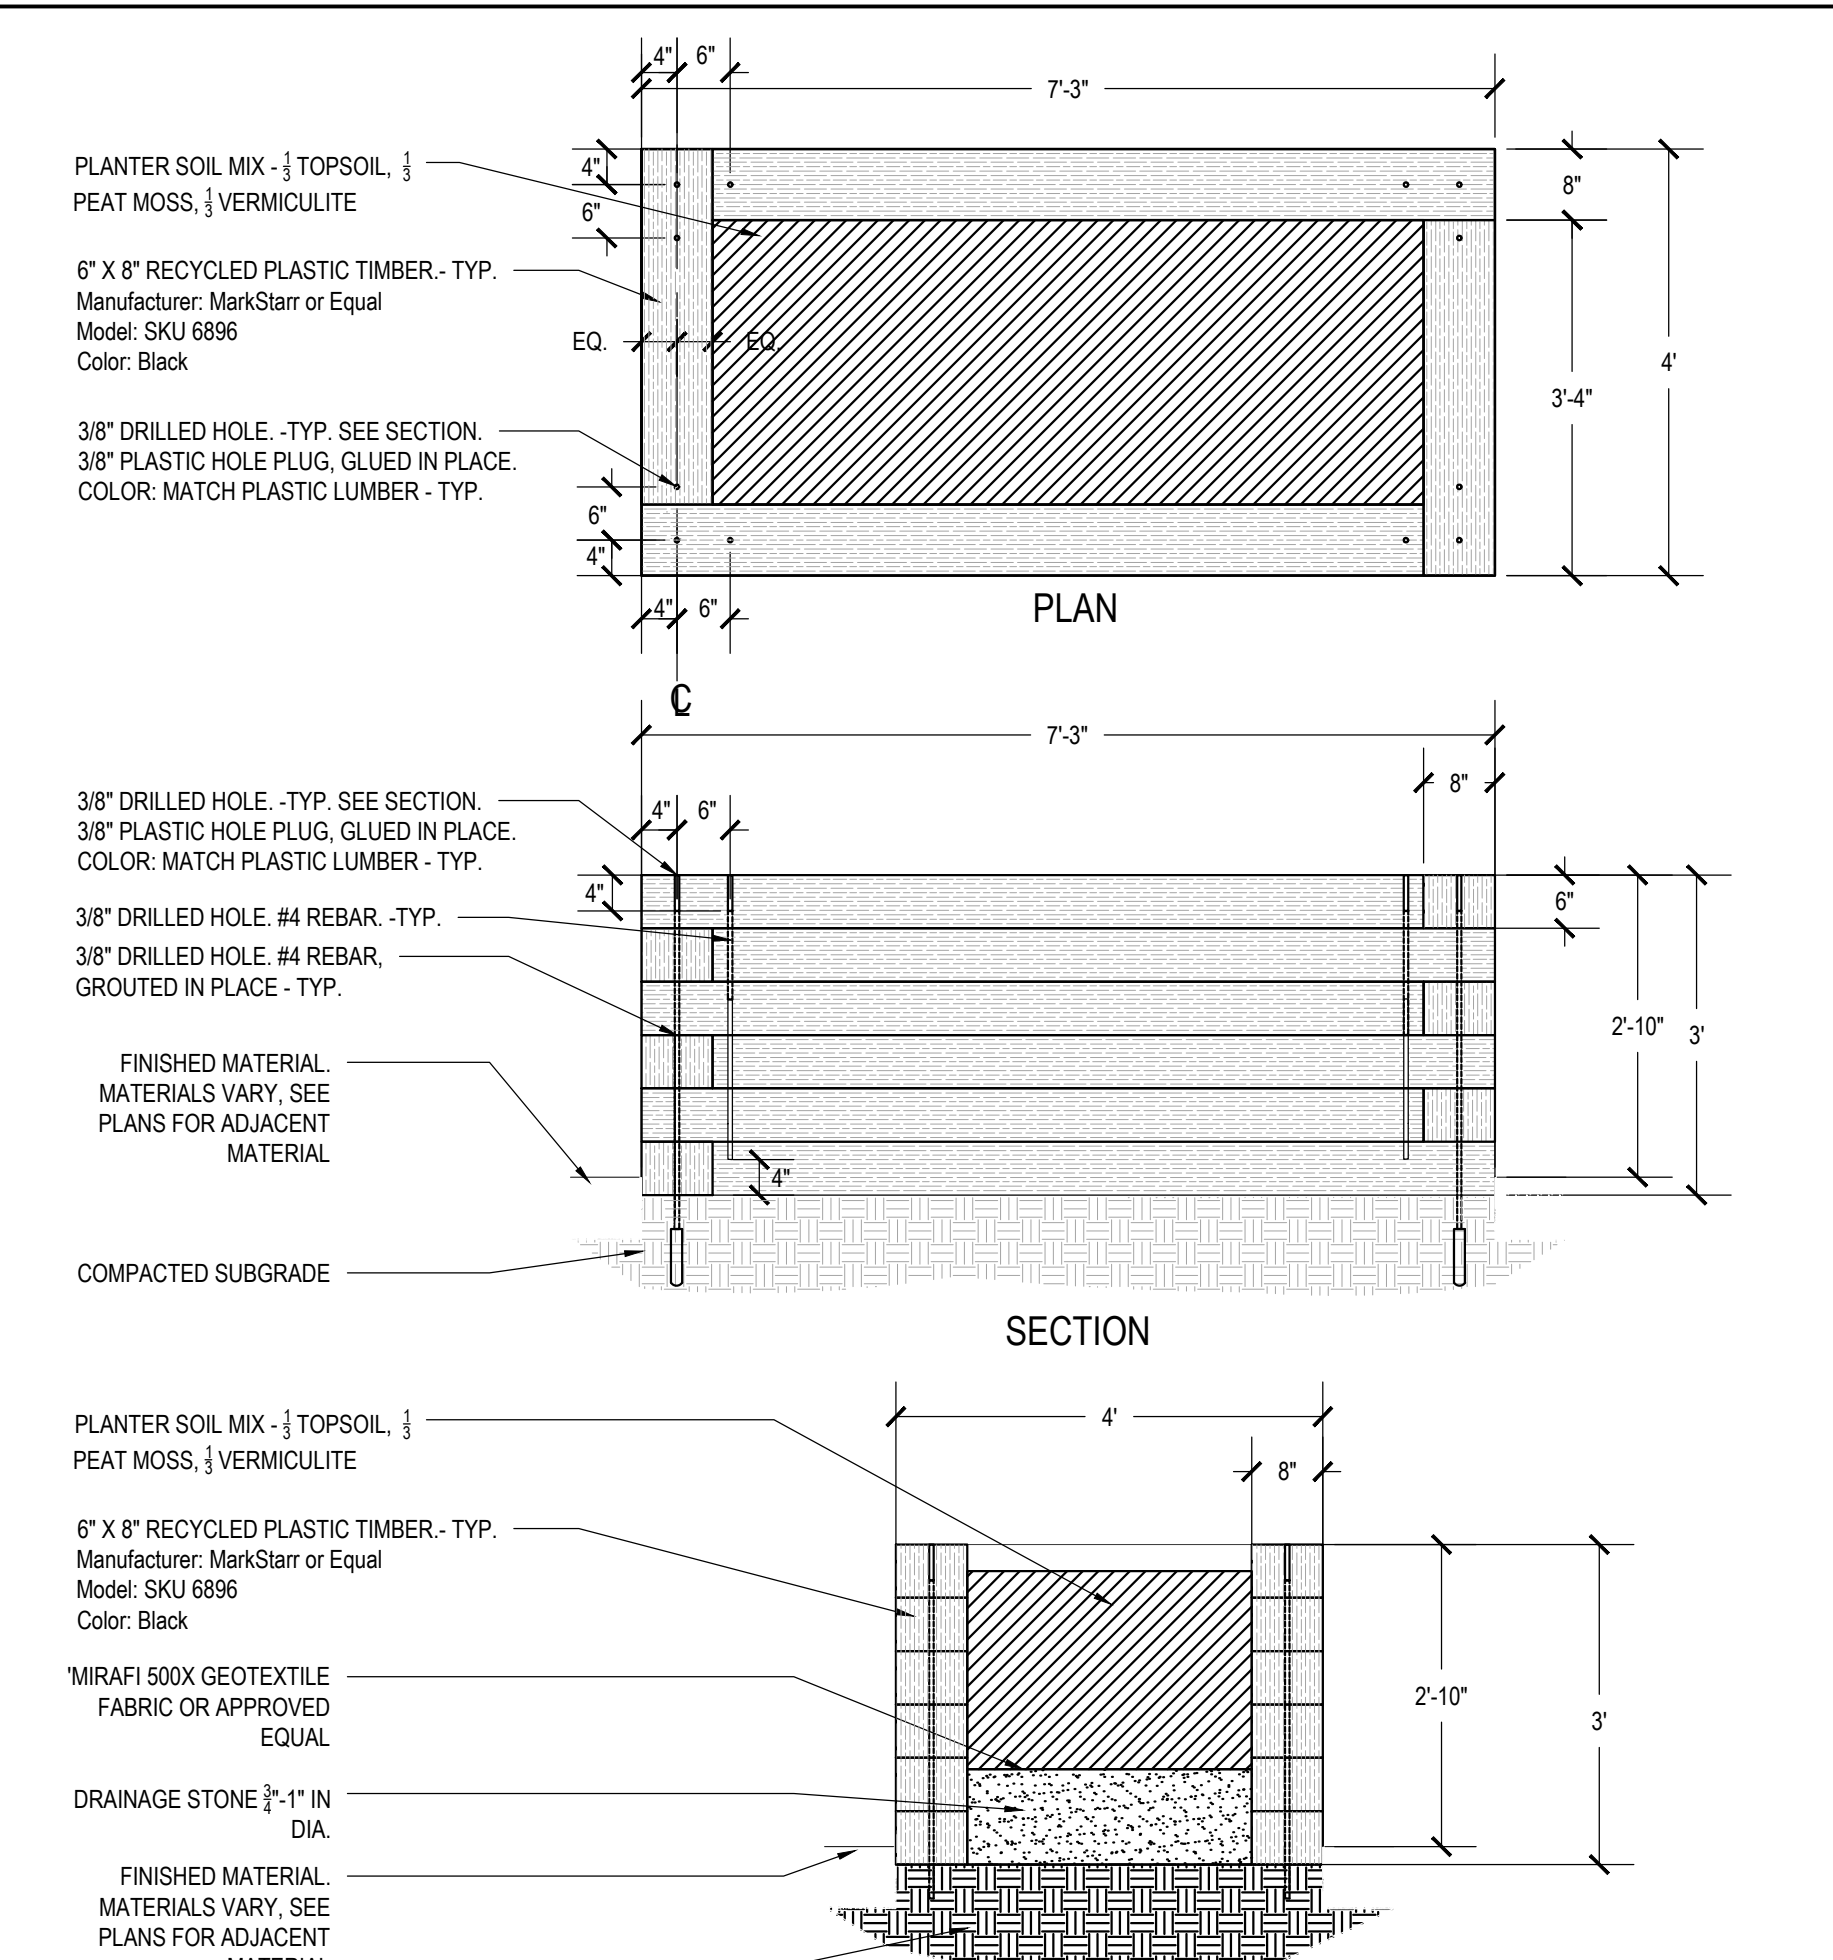




PROGRAM UNIT :

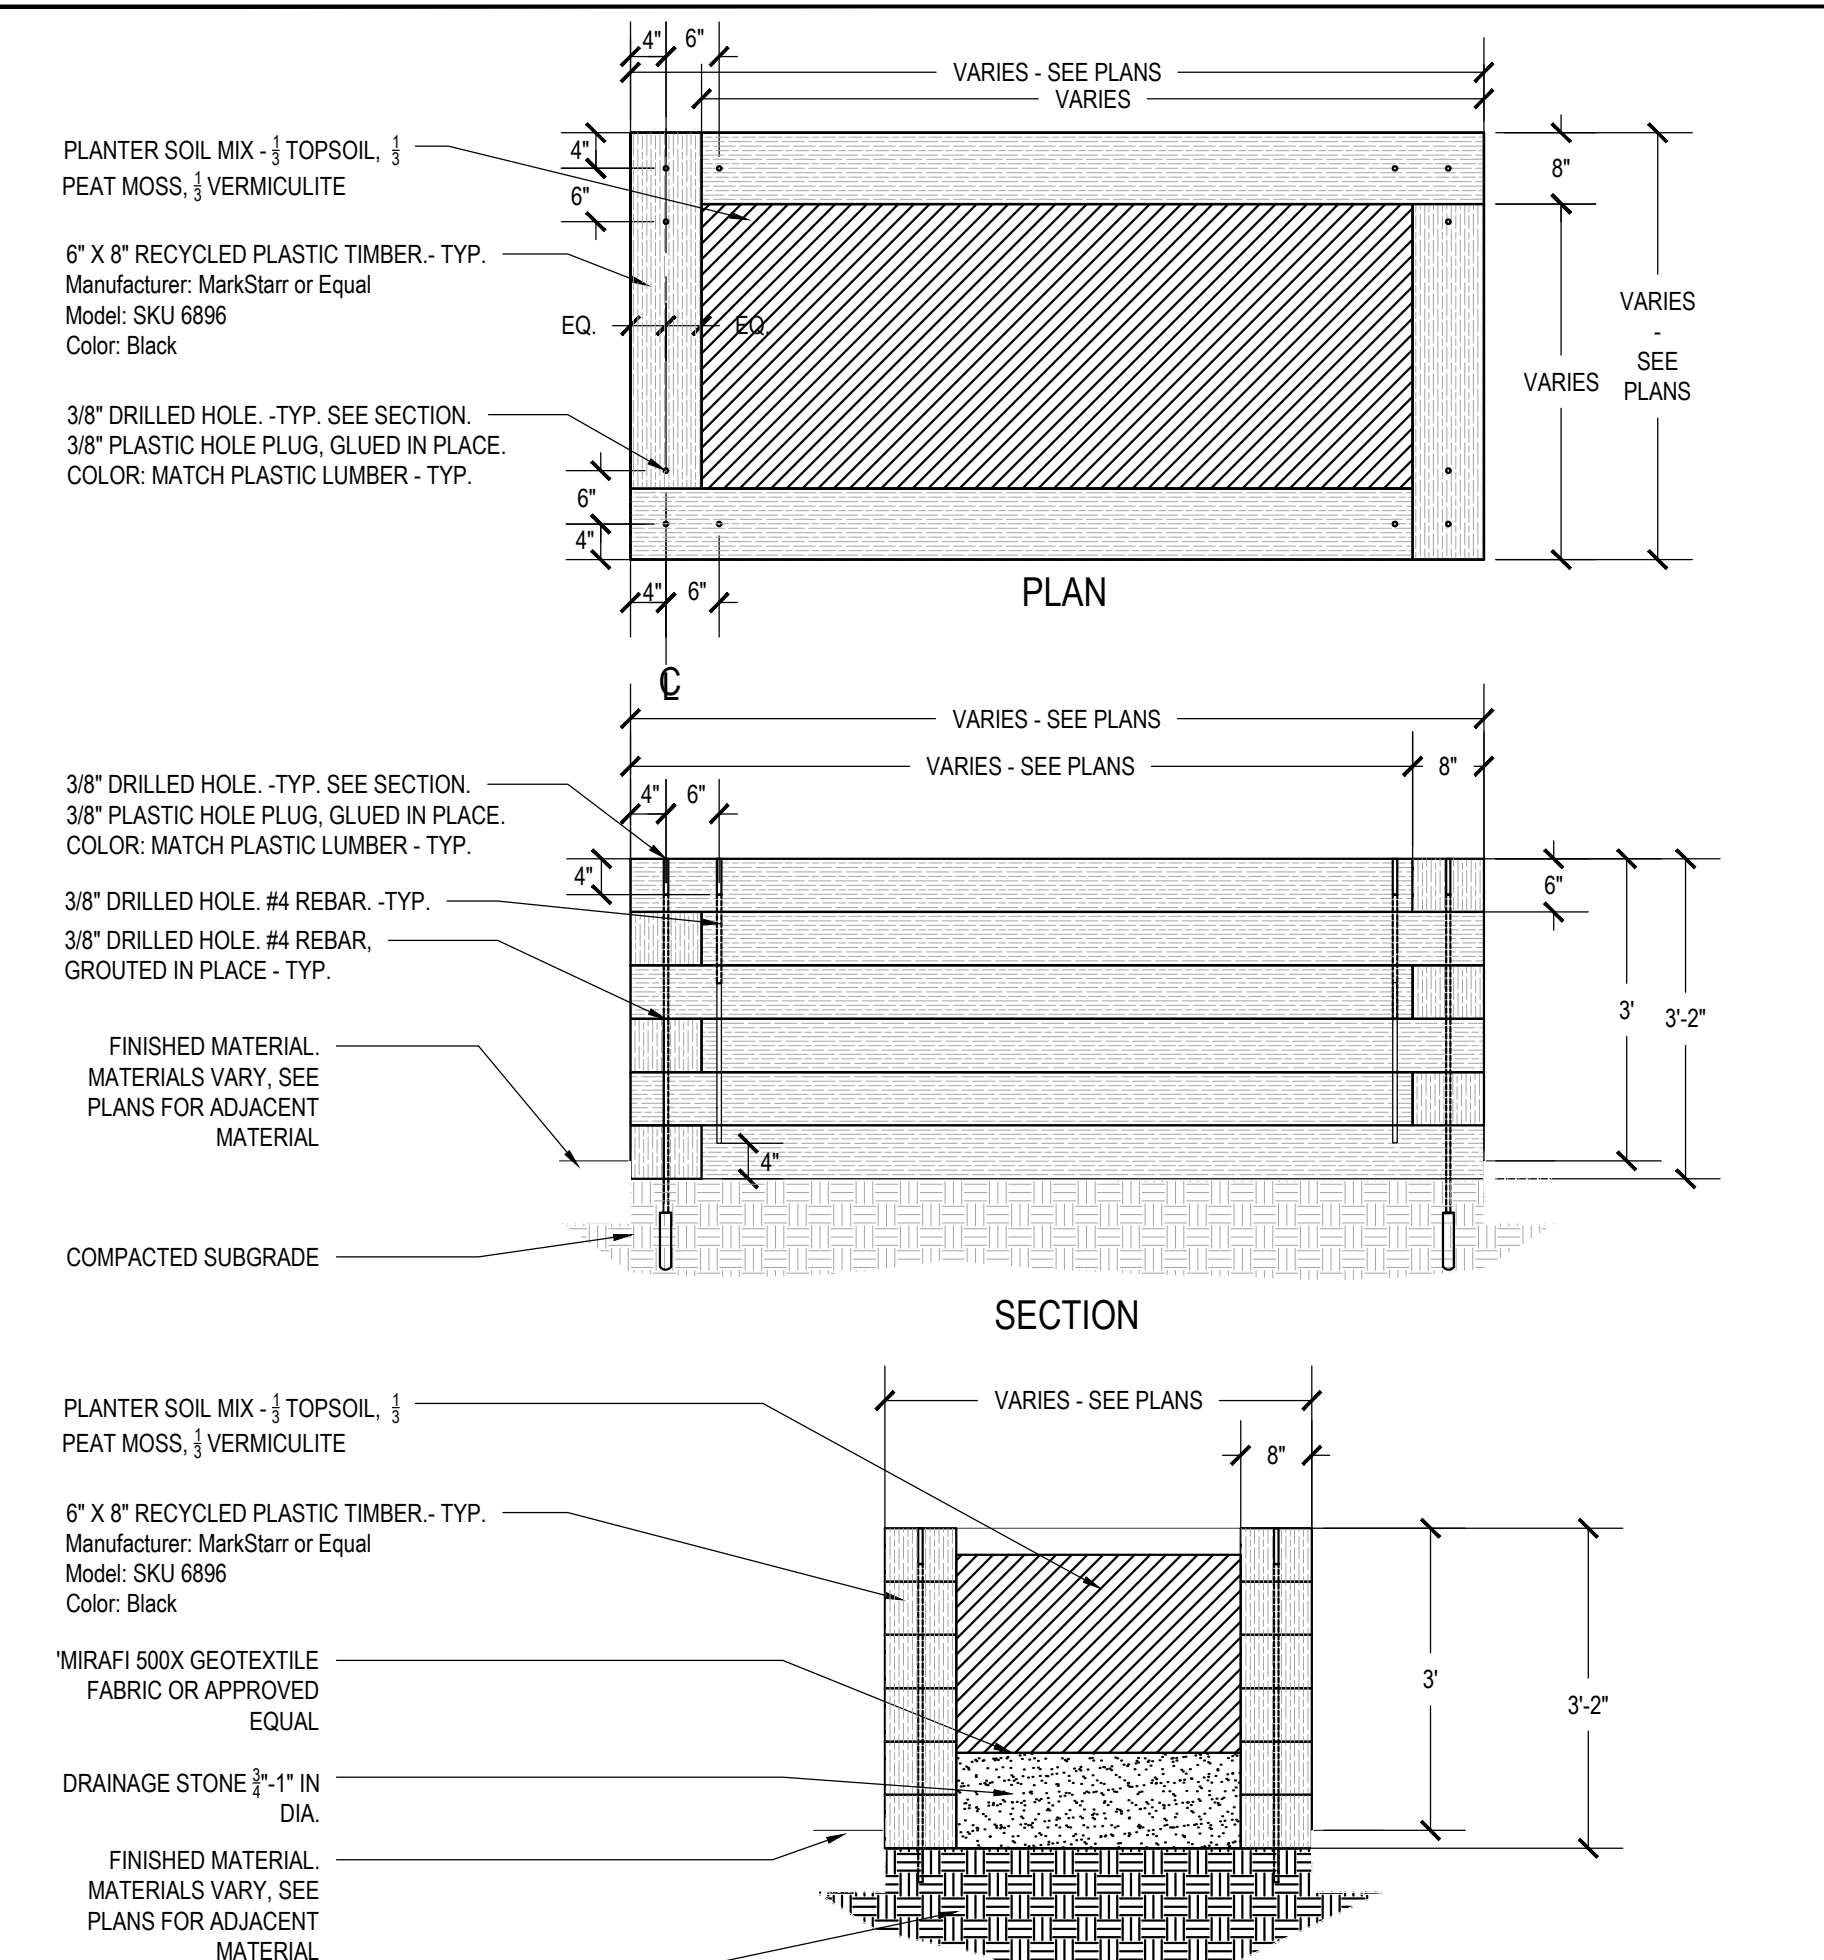


04 SHRUB PLANTING
 SCALE: NTS

NOTE: ALL PLANT MATERIAL SHALL CONFORM TO SPECIFICATIONS AS SET FORTH BY THE AMERICAN ASSOCIATION OF NURSERYMEN (AAN).

QTY.	KEY	BOTANICAL NAME COMMON NAME	CALPR	HGHT	SPACE	ROOT	SPRD.	BALL SIZE	SPECIFICATIONS/NOTES
48	IV	ITEA VIRGINICA SWEETSPIRE		24"	18" O.C.				SPECIFICATIONS/NOTES
2	BN	BETULA NIGRA RIVER BIRCH	2.5'-3'		AS SHOWN				SPECIFICATIONS/NOTES

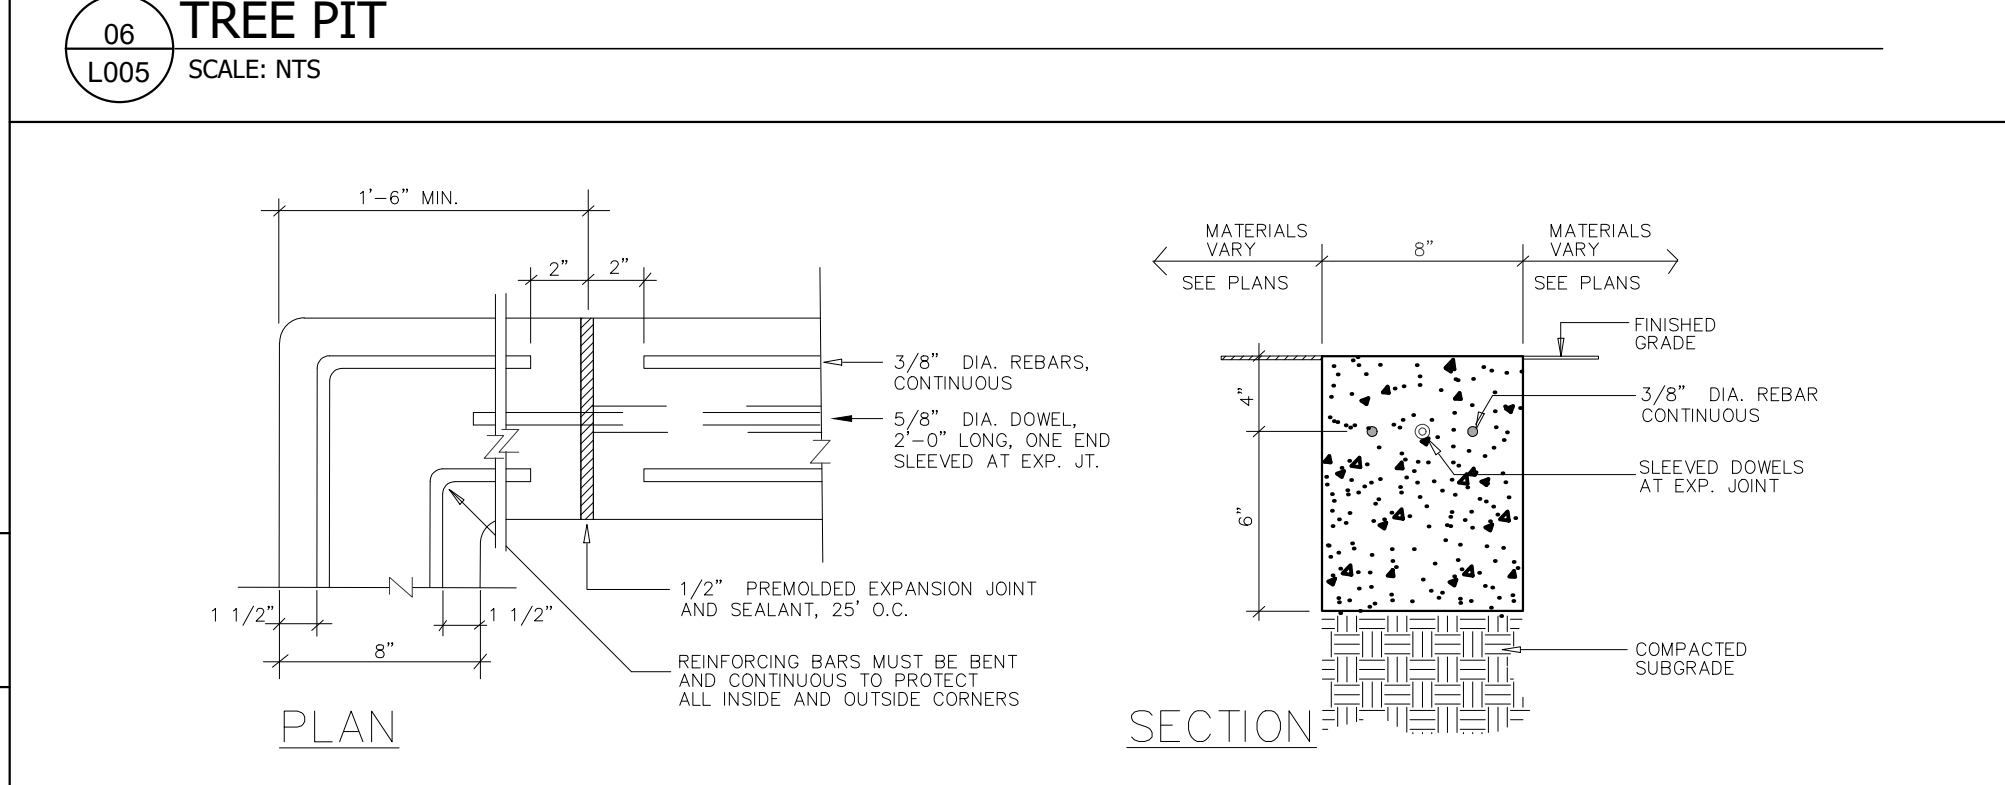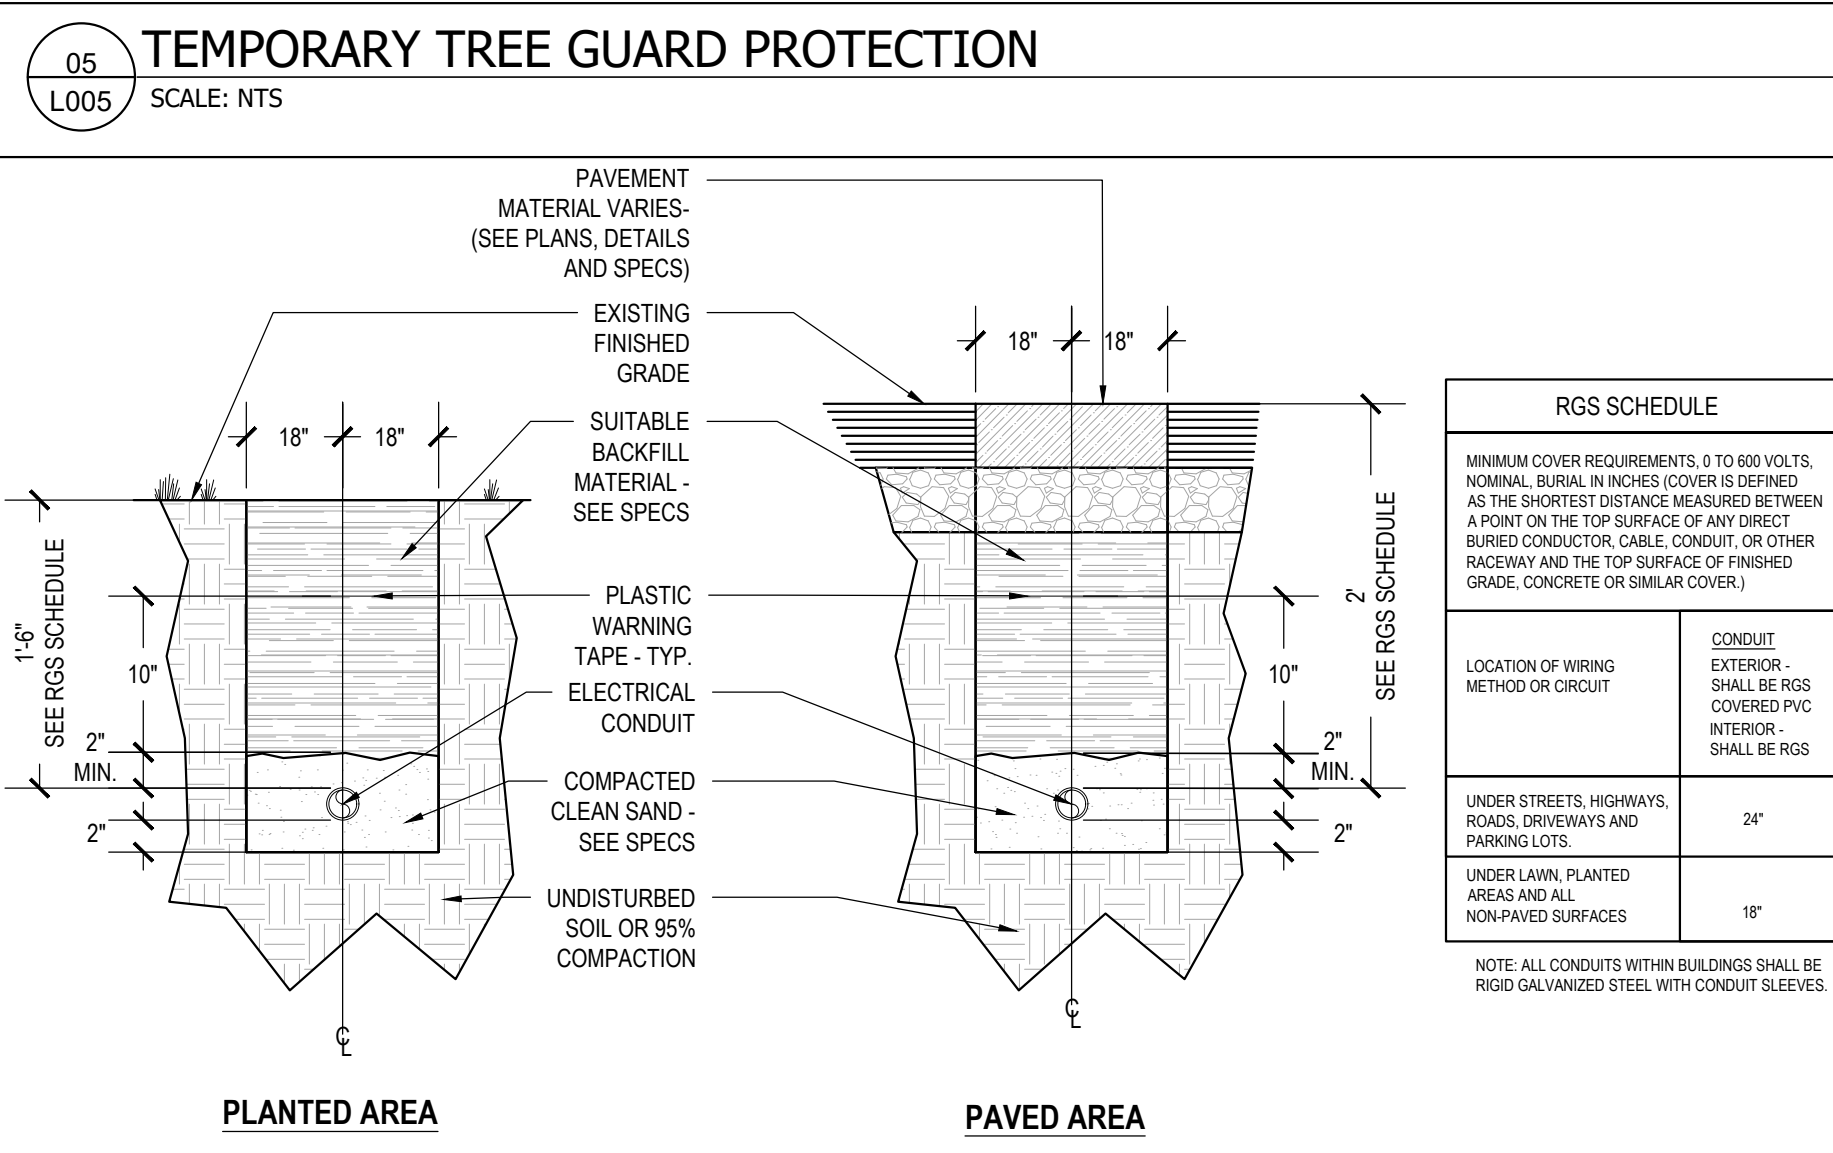

07 PLANT LIST
 SCALE: NTS

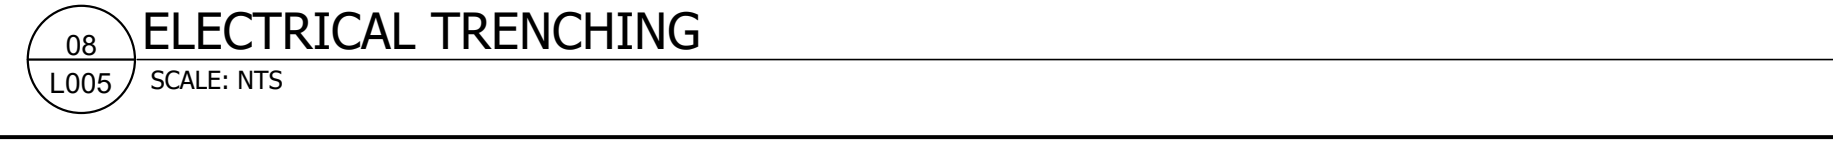

BY	DATE	Rev. No.	SUBMISSION

Development:
 Building Address:
 Building No: ORACLE No:
 Borough of:

Zone No.: Zoning Map No.:
 Block No.: Lot No.:
 E.D.P. No.:
 Development No.:
 Contract Title:
 RFQ No.:
 Drawing Title:

DETAILS

Seal & Signature: _____

Drawn By:
 Checked By:
 Date:
 Scale: AS NOTED
 Drawing No.: L-000.00

Sheet: OF