


BEST USER AGE: 5 - 12

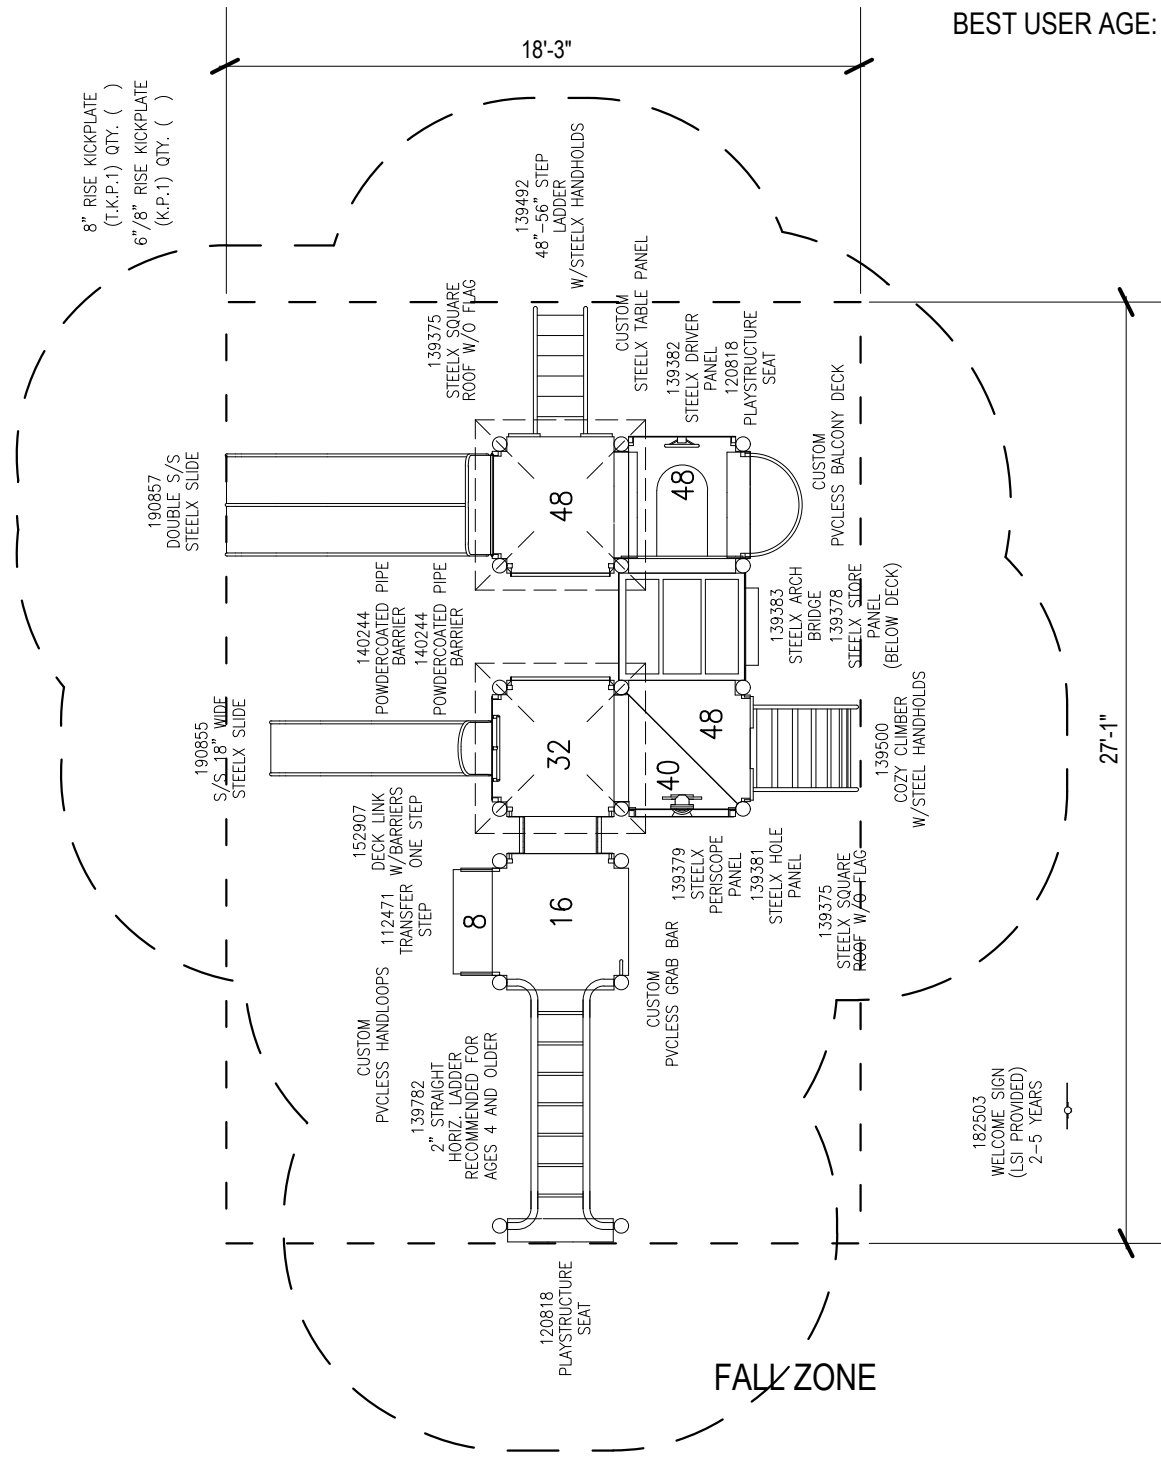

FALL ZONE



New York City Housing Authority  
 Capital Projects Division  
 Design Department  
 90 Church Street, 10th Floor  
 New York, NY 10007

Title:  
**LANDSCAPE STRUCTURES**  
**84735-1-1 (B)**

Contract Name:  
**GROUNDS REQUIREMENT**

Contract No.  
**GD XXXXXX**  
 Drawn by:  
**G. SOUKAS**  
 Checked by:  
**K. MARSHAL**

Scale:  
**Not to Scale**  
 Date:  
**January 2017**

Drawing No.  
**PYL- 08**