


BEST USER AGE: 5 - 12

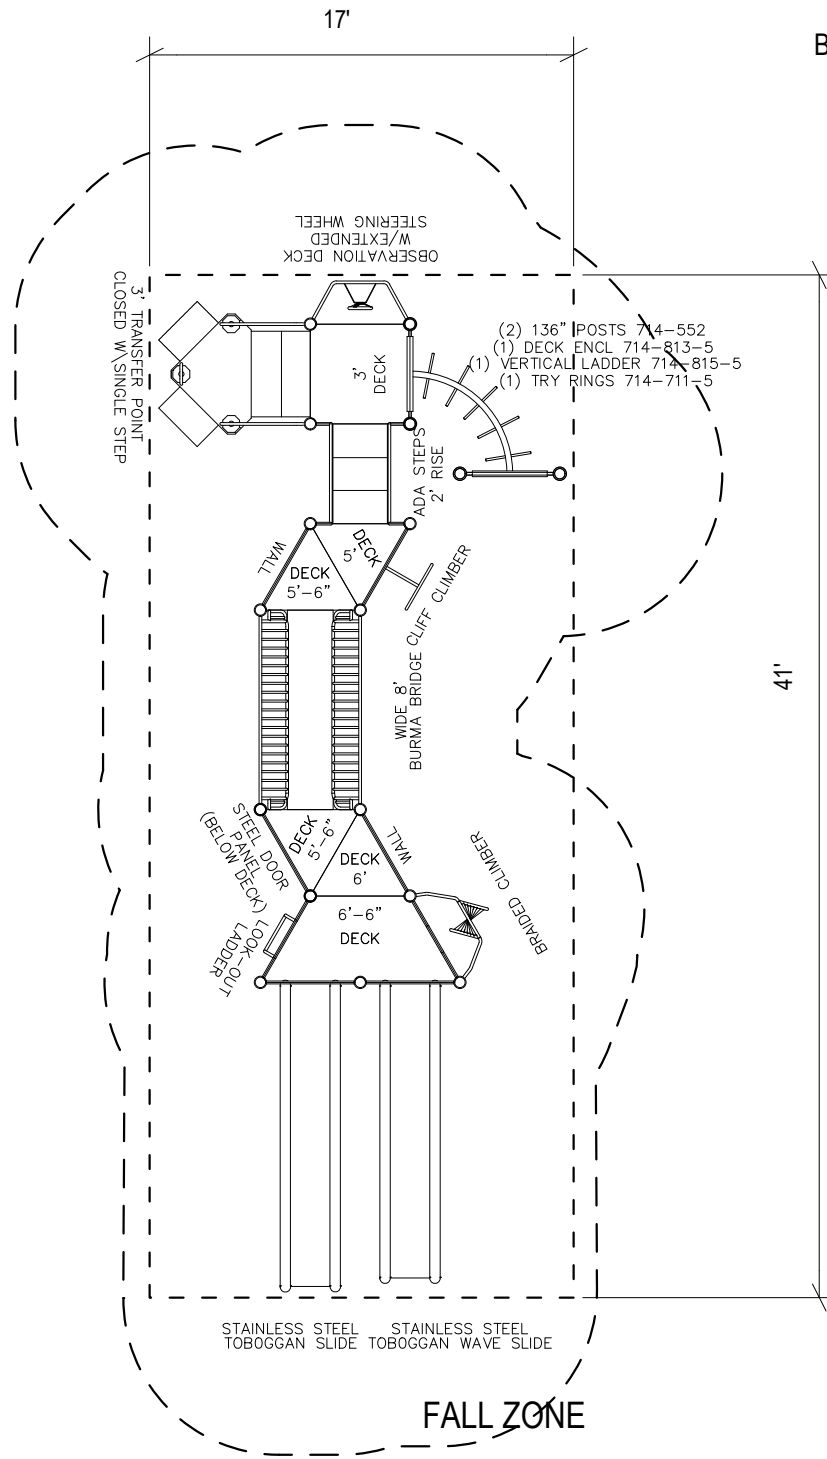

New York City Housing Authority
Capital Projects Division
Design Department
90 Church Street, 10th Floor
New York, NY 10007

Title:

**MIRACLE RECREATION
CD213760X**

Contract Name:

GROUNDS REQUIREMENT

Contract No.

GD XXXXXX

Drawn by:

G. SOUKAS

Checked by:

K. MARSHAL

Scale:

Not to Scale

Date:

January 2017

Drawing No.

PYM- 08