


ELEVATION



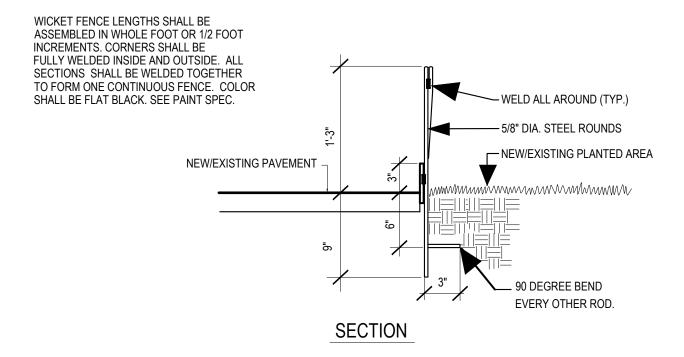

New York City Housing Authority Capital Projects Division Design Department 90 Church Street, 10th Floor New York, NY 10007 Title:

Date:

WICKET FENCE

GROUNDS REQUIREMENT

Contract No.

GD XXXXXXX

Drawn by: Checked by:

K. MARSHAL

G. SOUKAS

Scale: Not to Scale

January 2017

SBF

Drawing No.

34