


NOTE:
 AS MANUFACTURED BY KEY CAST STONE CO., INC.,
 35-04 VERMON BLVD., LIC, NY 11106,
 PHONE 718-726-0517 OR EQUAL

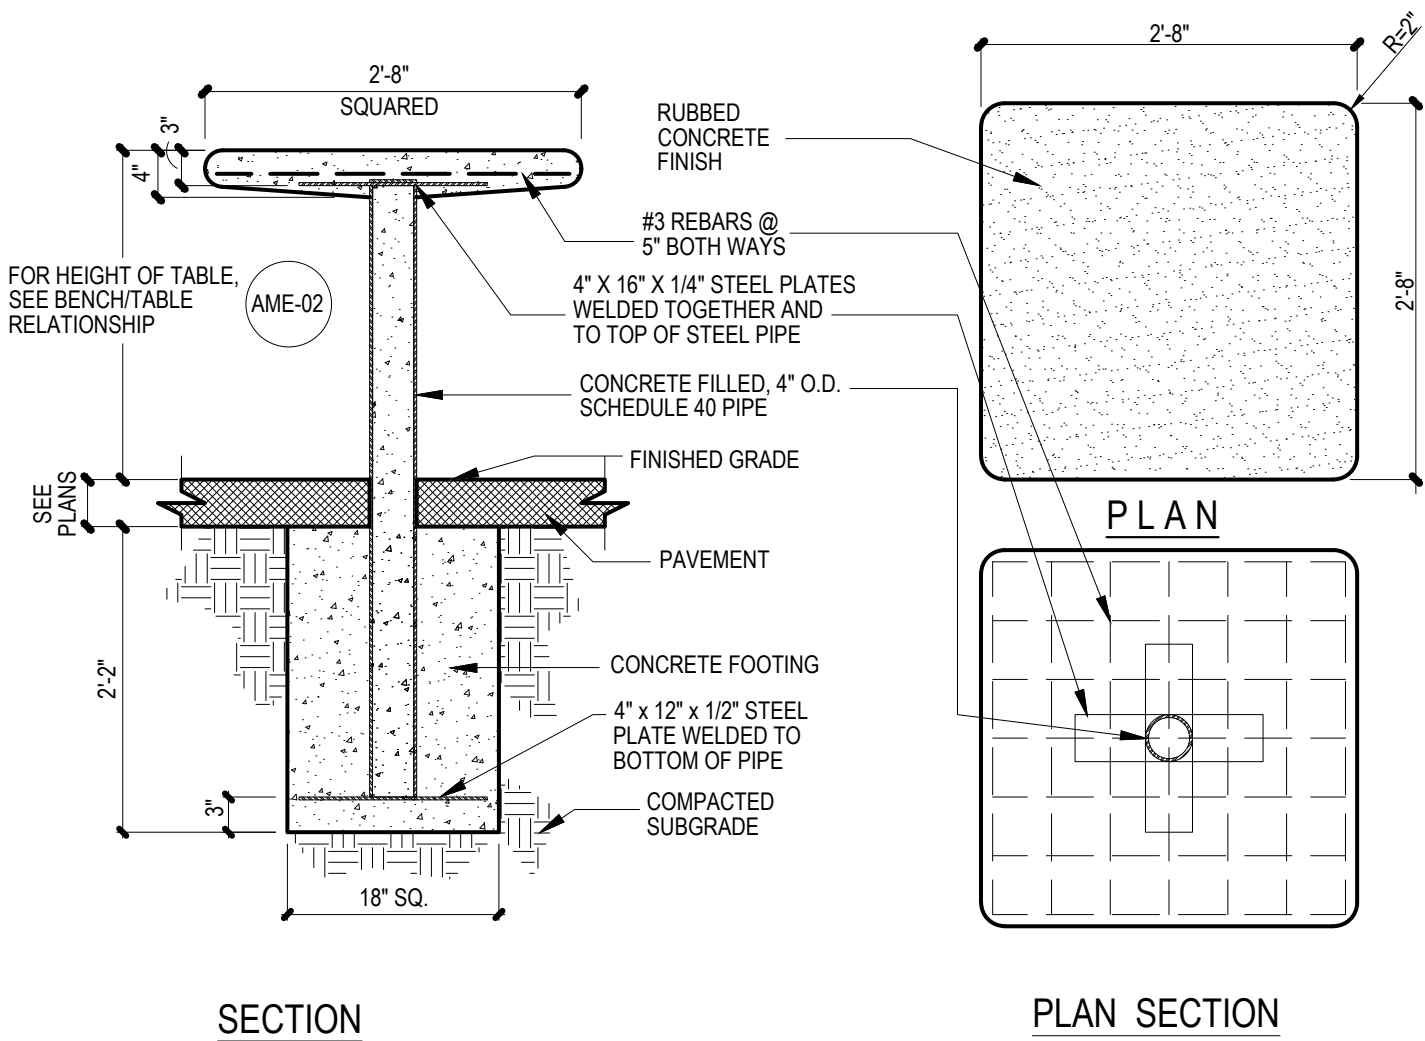

New York City Housing Authority
 Capital Projects Division
 Design Department
 90 Church Street, 10th Floor
 New York, NY 10007

Title:

**CONCRETE GAMETABLE
 with Pipe Pedestal**

Contract Name:

GROUNDS REQUIREMENT

Contract No.

GD XXXXXXX

Drawn by:

G. SOUKAS

Checked by:

K. MARSHAL

Scale:

Not to Scale

Date:

January 2017

Drawing No.

AME- 03