


NOTES -

HYDRAWAY WD-300 BY
MONSANTO CO., (800)325.
4330 OR APPROVED
EQUAL. INSTALL AS PER
MANUF. SPEC CONTINUOUS
FOR ENTIRE LENGTH OF
WALL. 6" FLAP OF FILTER
FABRIC ONLY BELOW
BOTTOM OF WEEP HOLE.

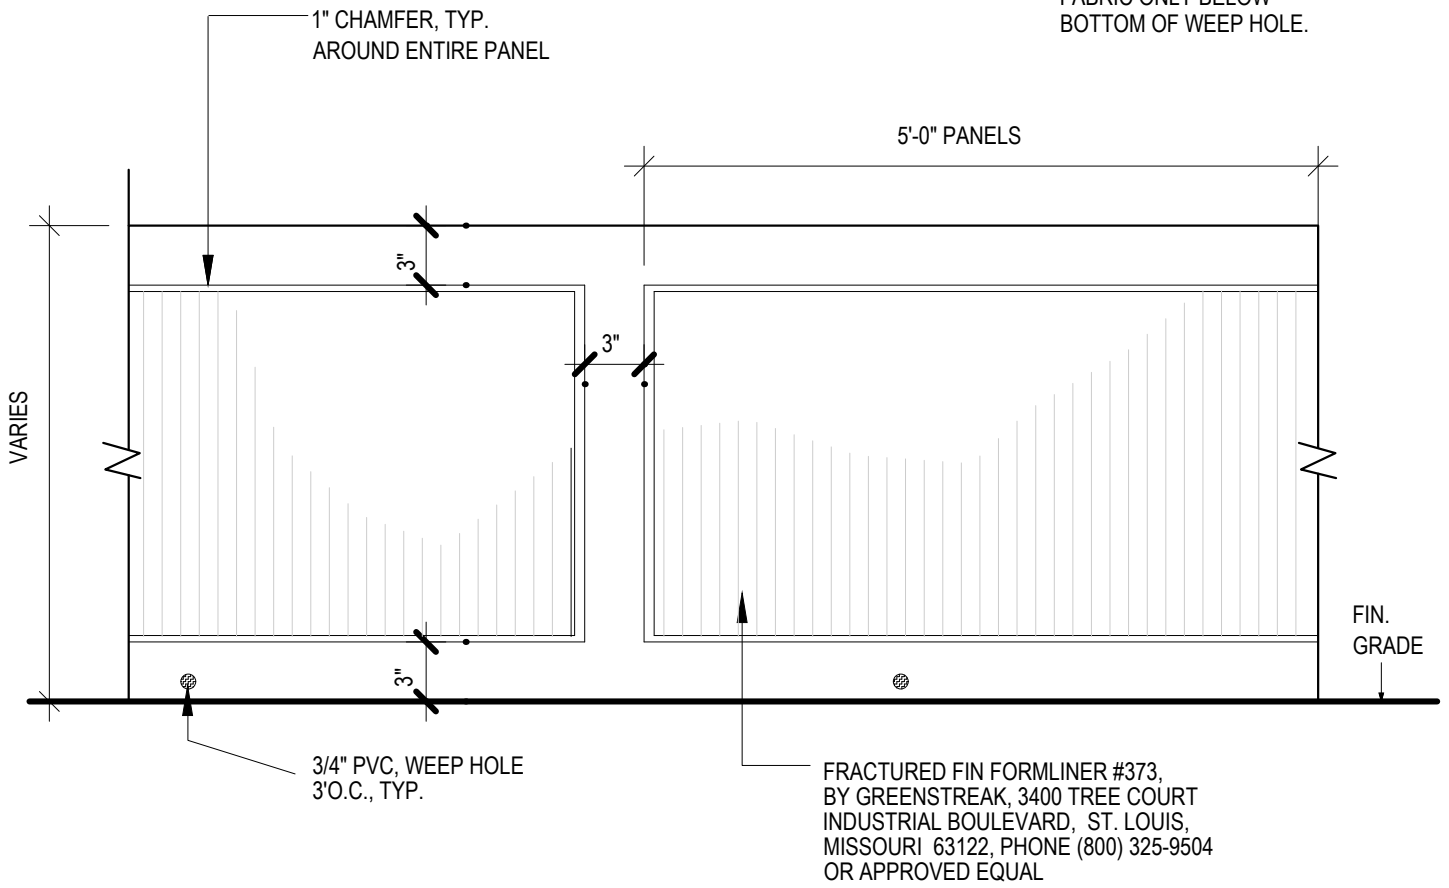

ELEVATION



New York City Housing Authority
Capital Projects Division
Design Department
90 Church Street, 10th Floor
New York, NY 10007

Title:

**FORM LINER for
Concrete Retaining walls**

Contract Name:

GROUNDS REQUIREMENT

Contract No.

GD XXXXXXX

Drawn by:
G. SOUKAS

Checked by:
K. MARSHAL

Scale:

Not to Scale

Date:

January 2017

Drawing No.

WAL- 03